




www.canvas.io

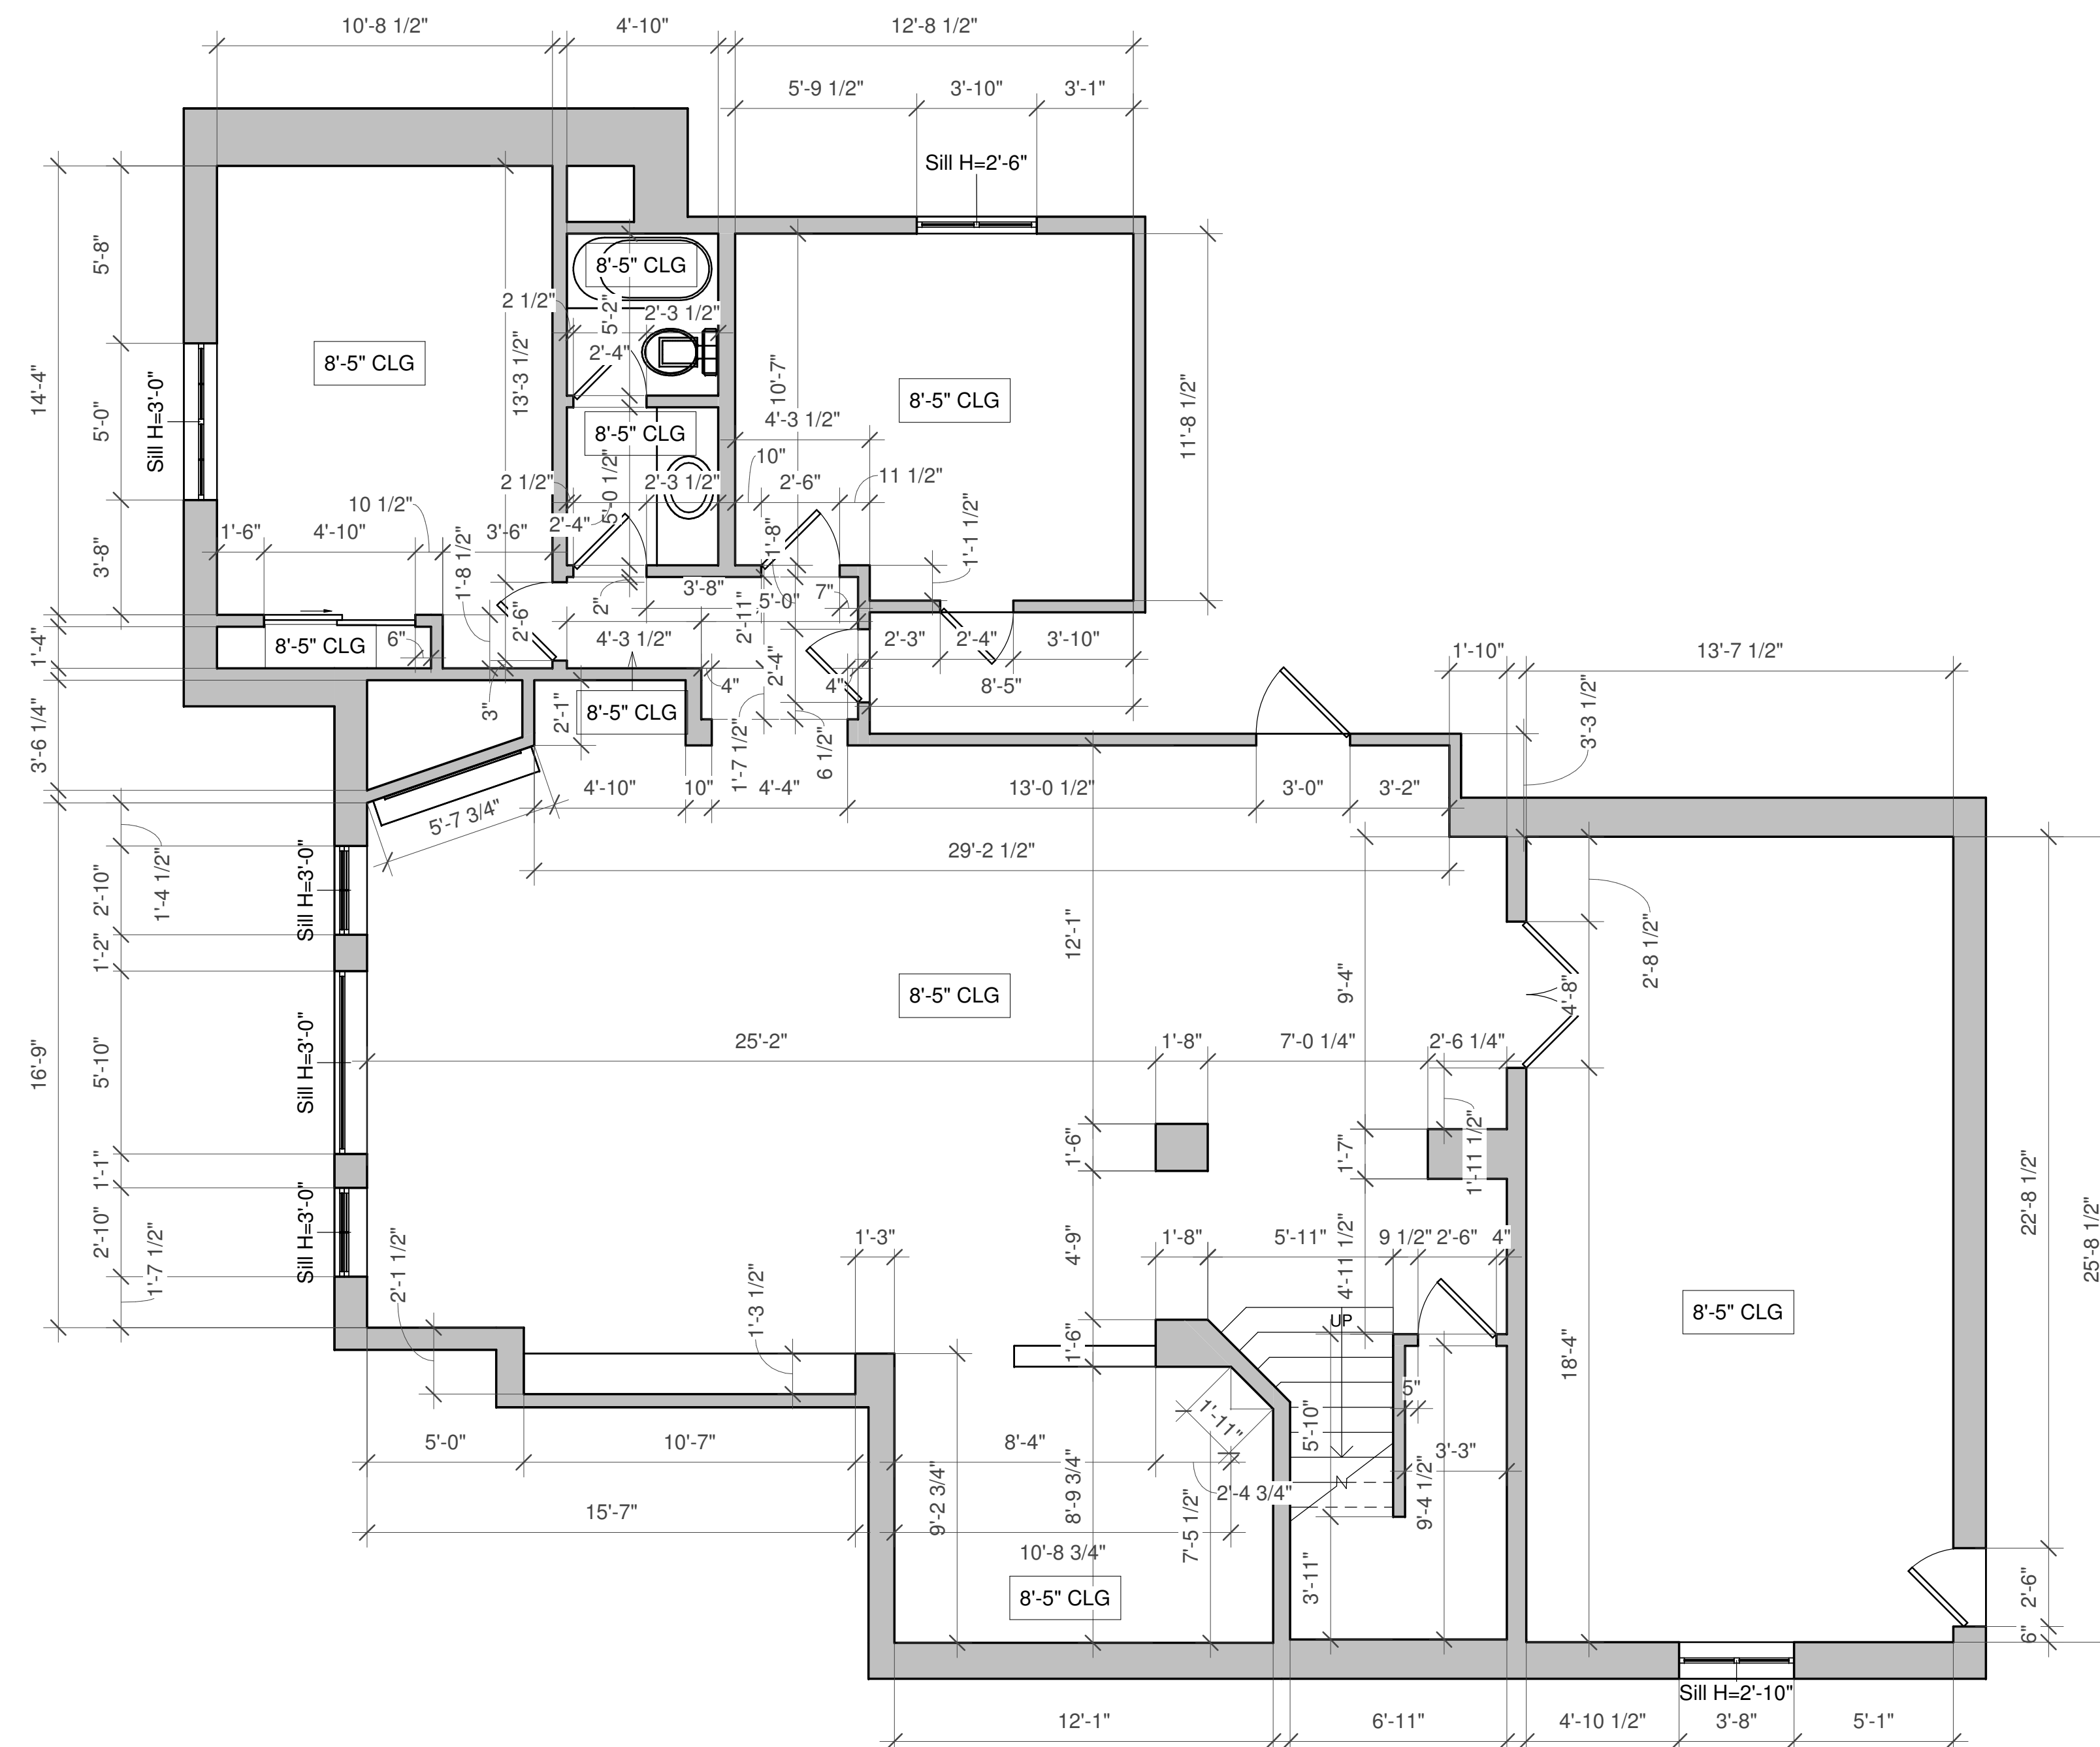

1 1st Floor Plan
1/4" = 1'-0"

1/4" = 1'-0"


Backcountry

1st Floor Plan

Date: 05-08-2024

1-Arch D

Scale $1/4" = 1'-0"$

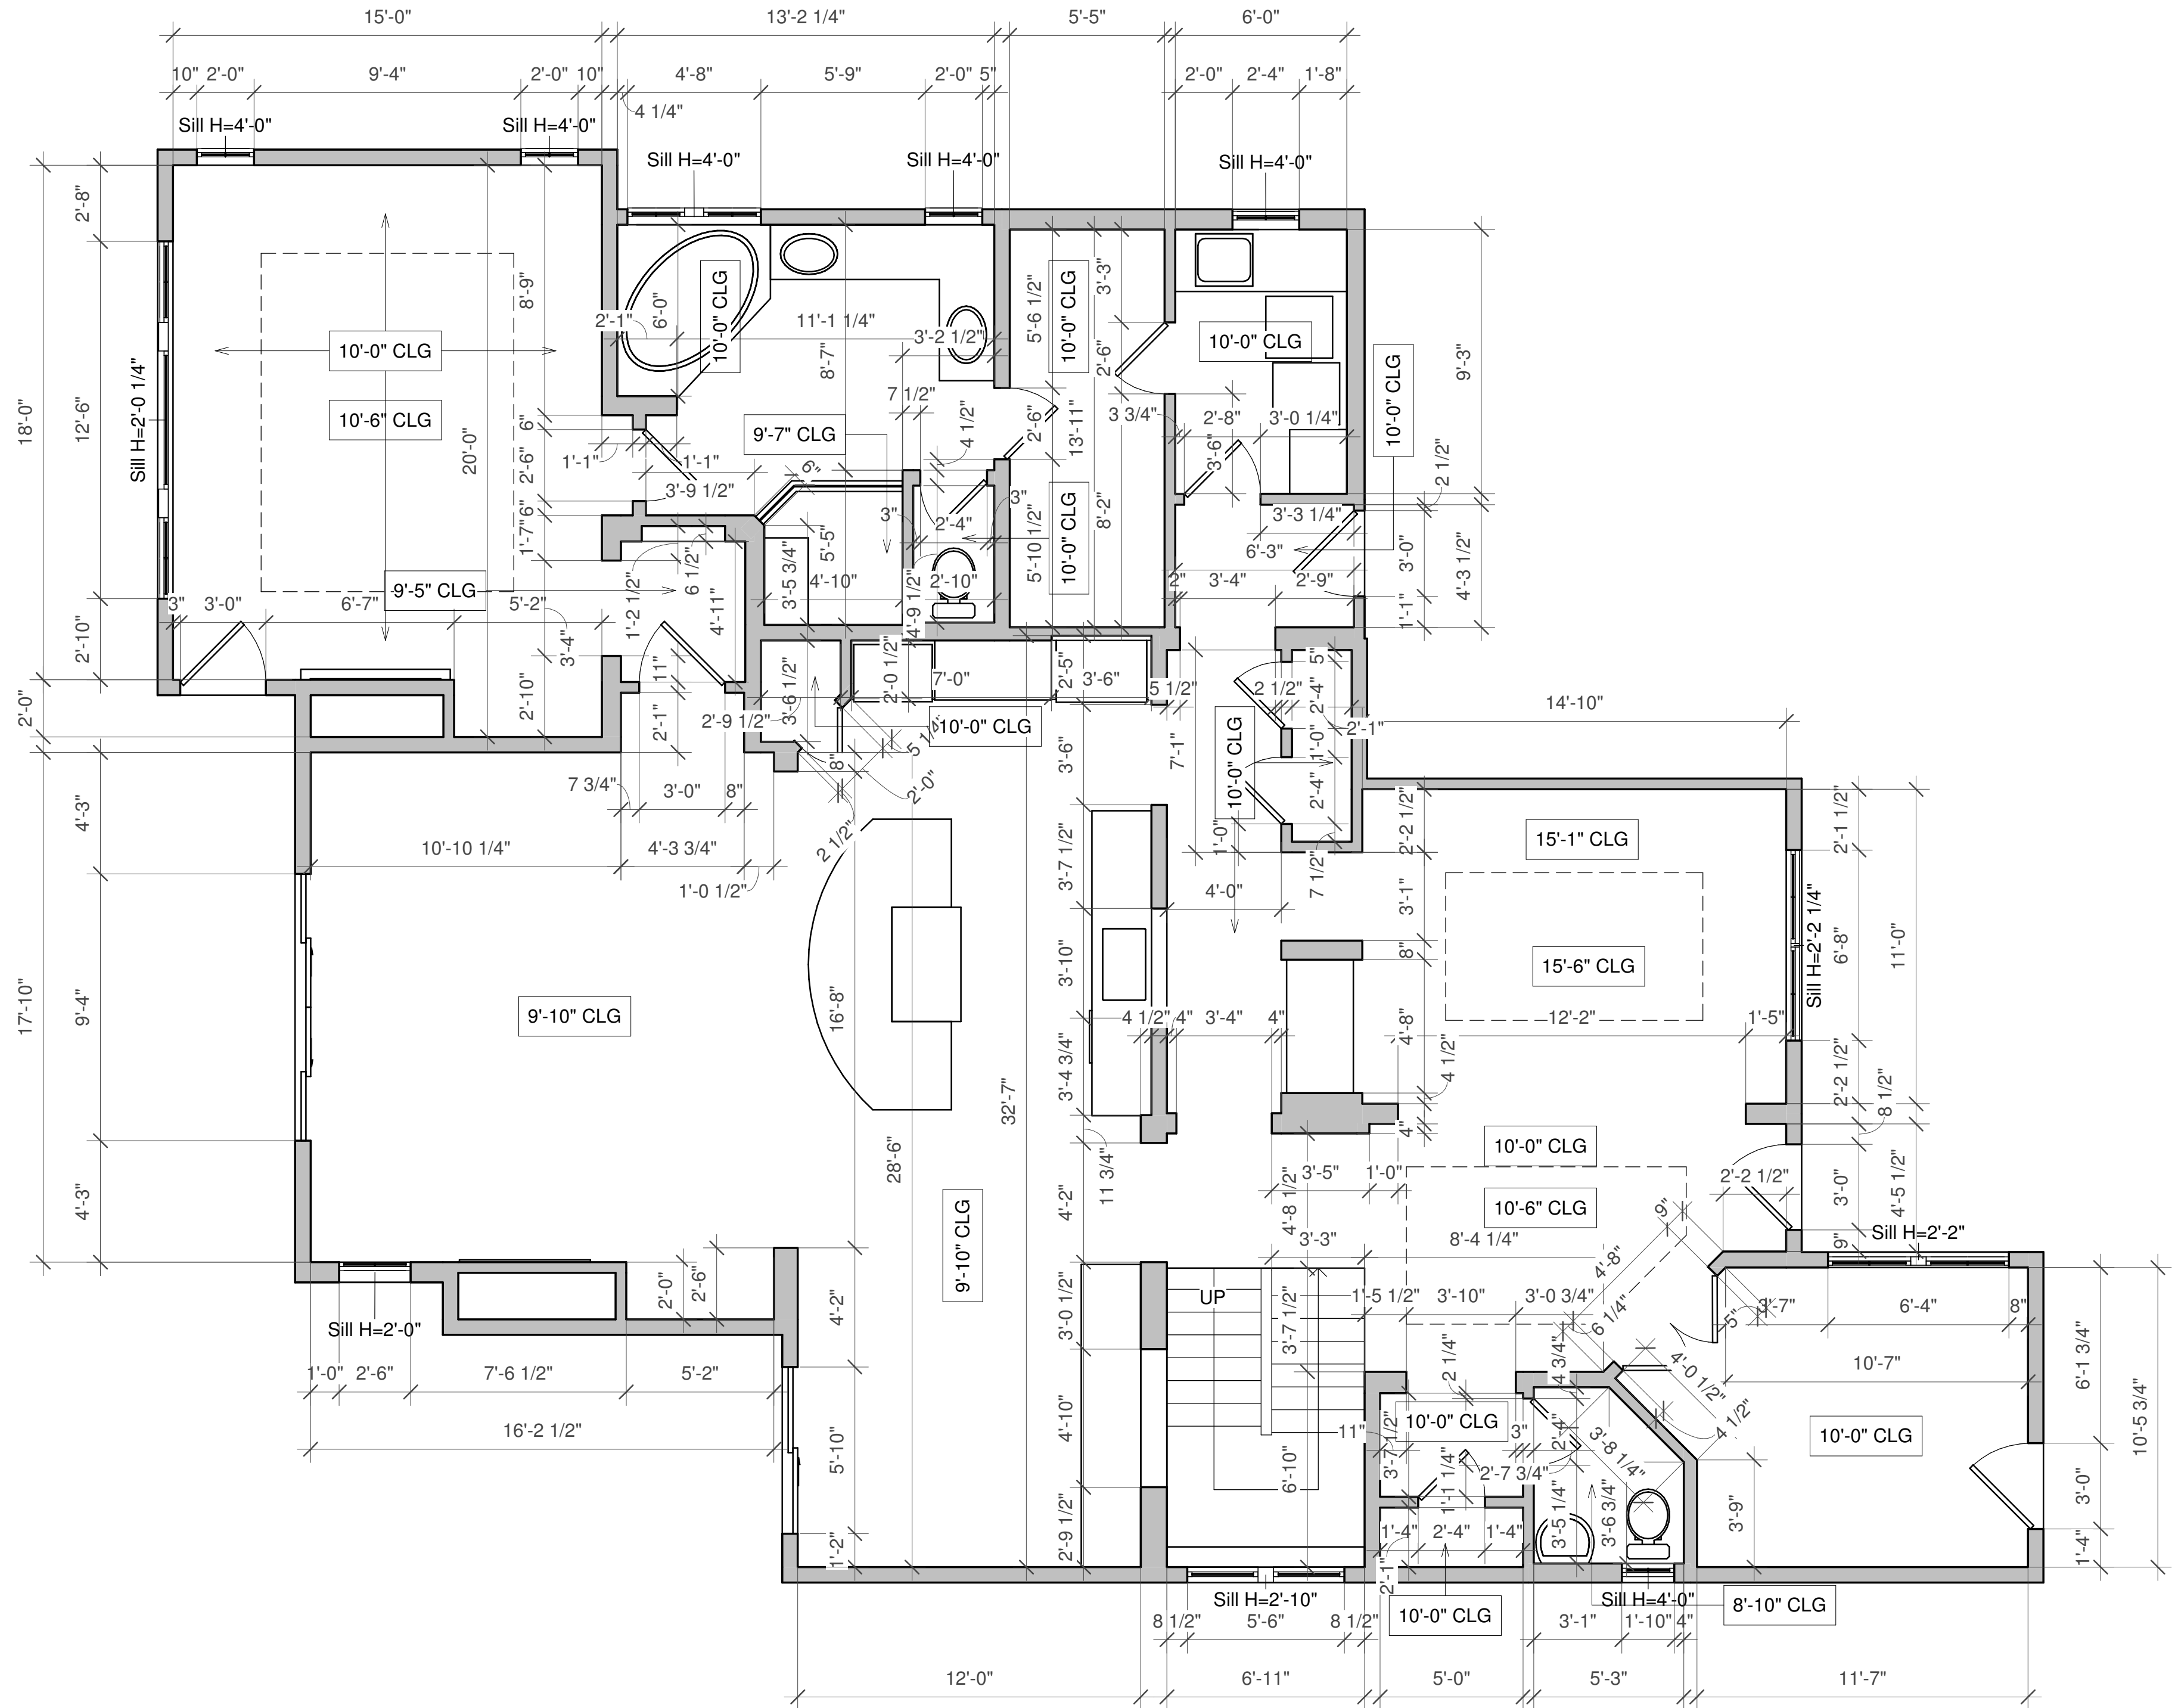

1 2nd Floor Plan
1/4" = 1'-0"

Backcountry

2nd Floor Plan

Date: 05-08-2024

2-Arch D

Scale 1/4" = 1'-0"