


Scale $1/4" = 1'-0"$

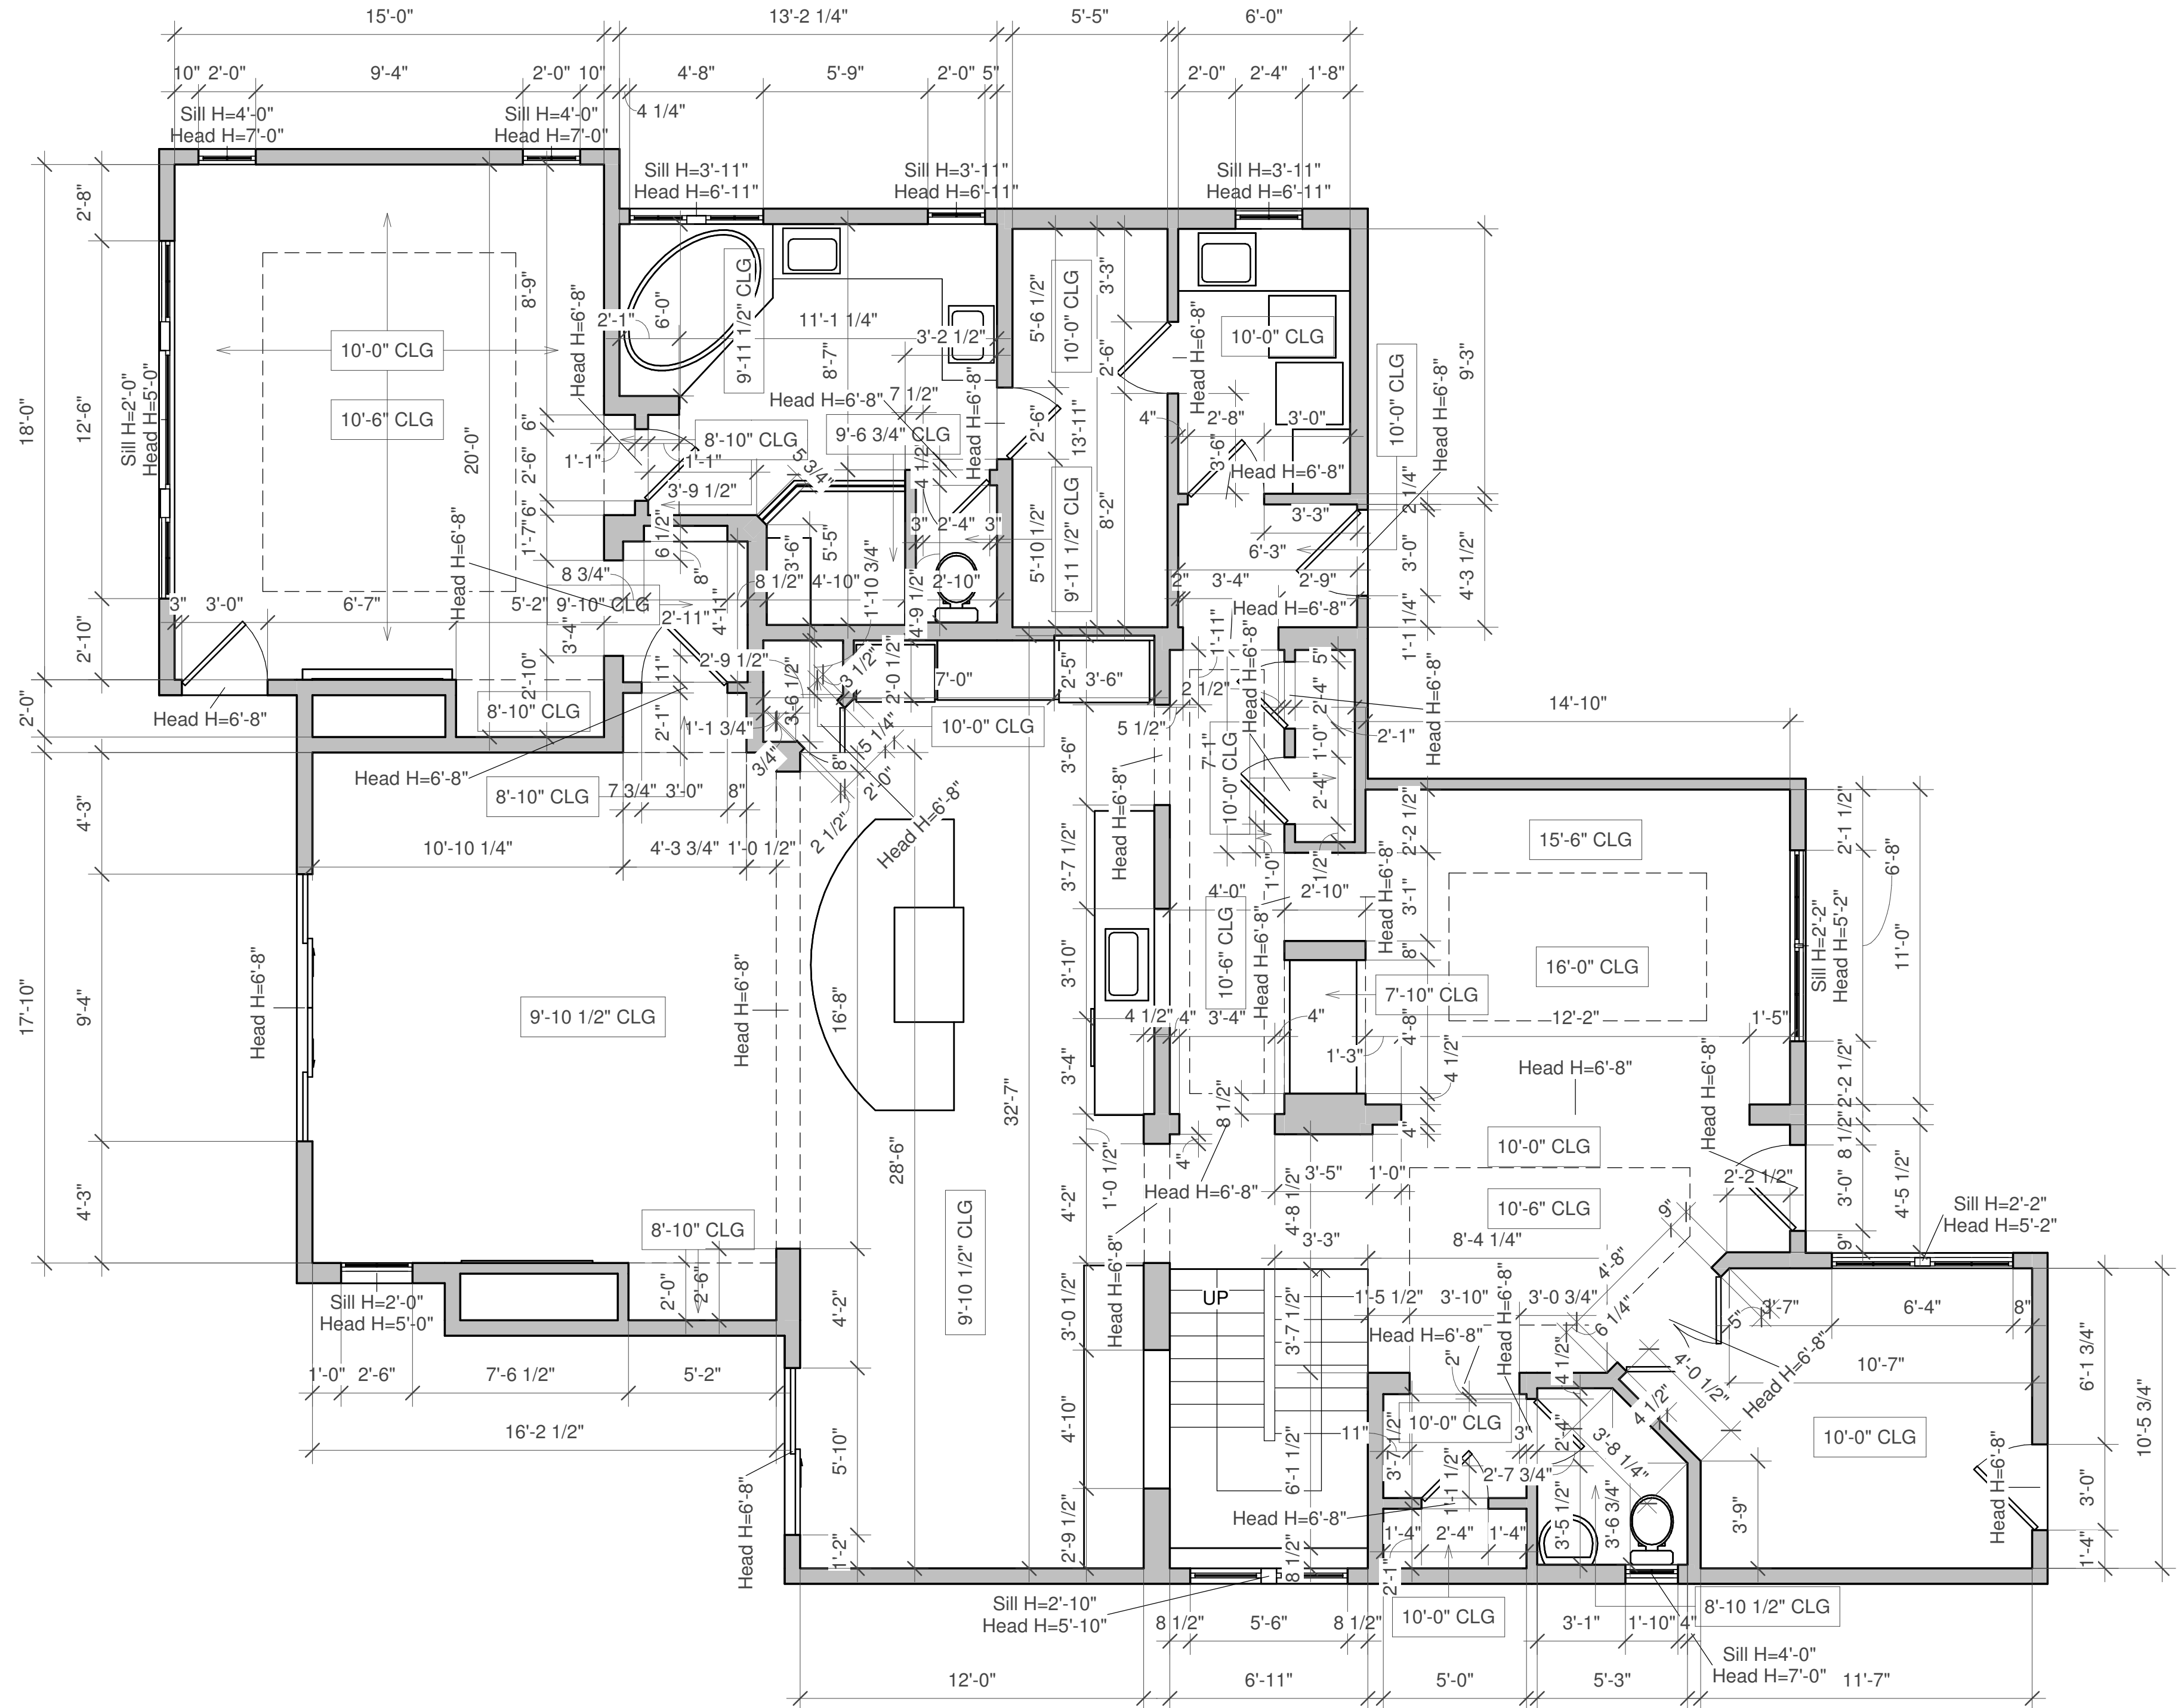

1 2nd Floor Plan
1/4" = 1'-0"

Backcountry

2nd Floor Plan

Date: 02-12-2026

2-Arch D

Scale 1/4" = 1'-0"