



Measurement Report


Backcountry

Report delivery date: 02/13/2026

Powered by  • twindo.com


Title Page	1
Table of Contents	2
Floor Plan Measurements, L1	3
Room Layout, L1	4
Bedroom-1, L1	5
Bathroom-1, L1	6
Bedroom-2, L1	7
Hallway-1, L1	8
Living Room-1, L1	9
Room-1, L1	10
Room-2, L1	11
Floor Plan Measurements, L2	12
Room Layout, L2	13
Bedroom-3, L2	14
Living Room-2, L2	15
Kitchen, L2	16
Hallway-2, L2	17
Toilet, L2	18
Room-3, L2	19
Room-4, L2	20
Room-5, L2	21
Bathroom-2, L2	22

Floor Plan Measurements, L1

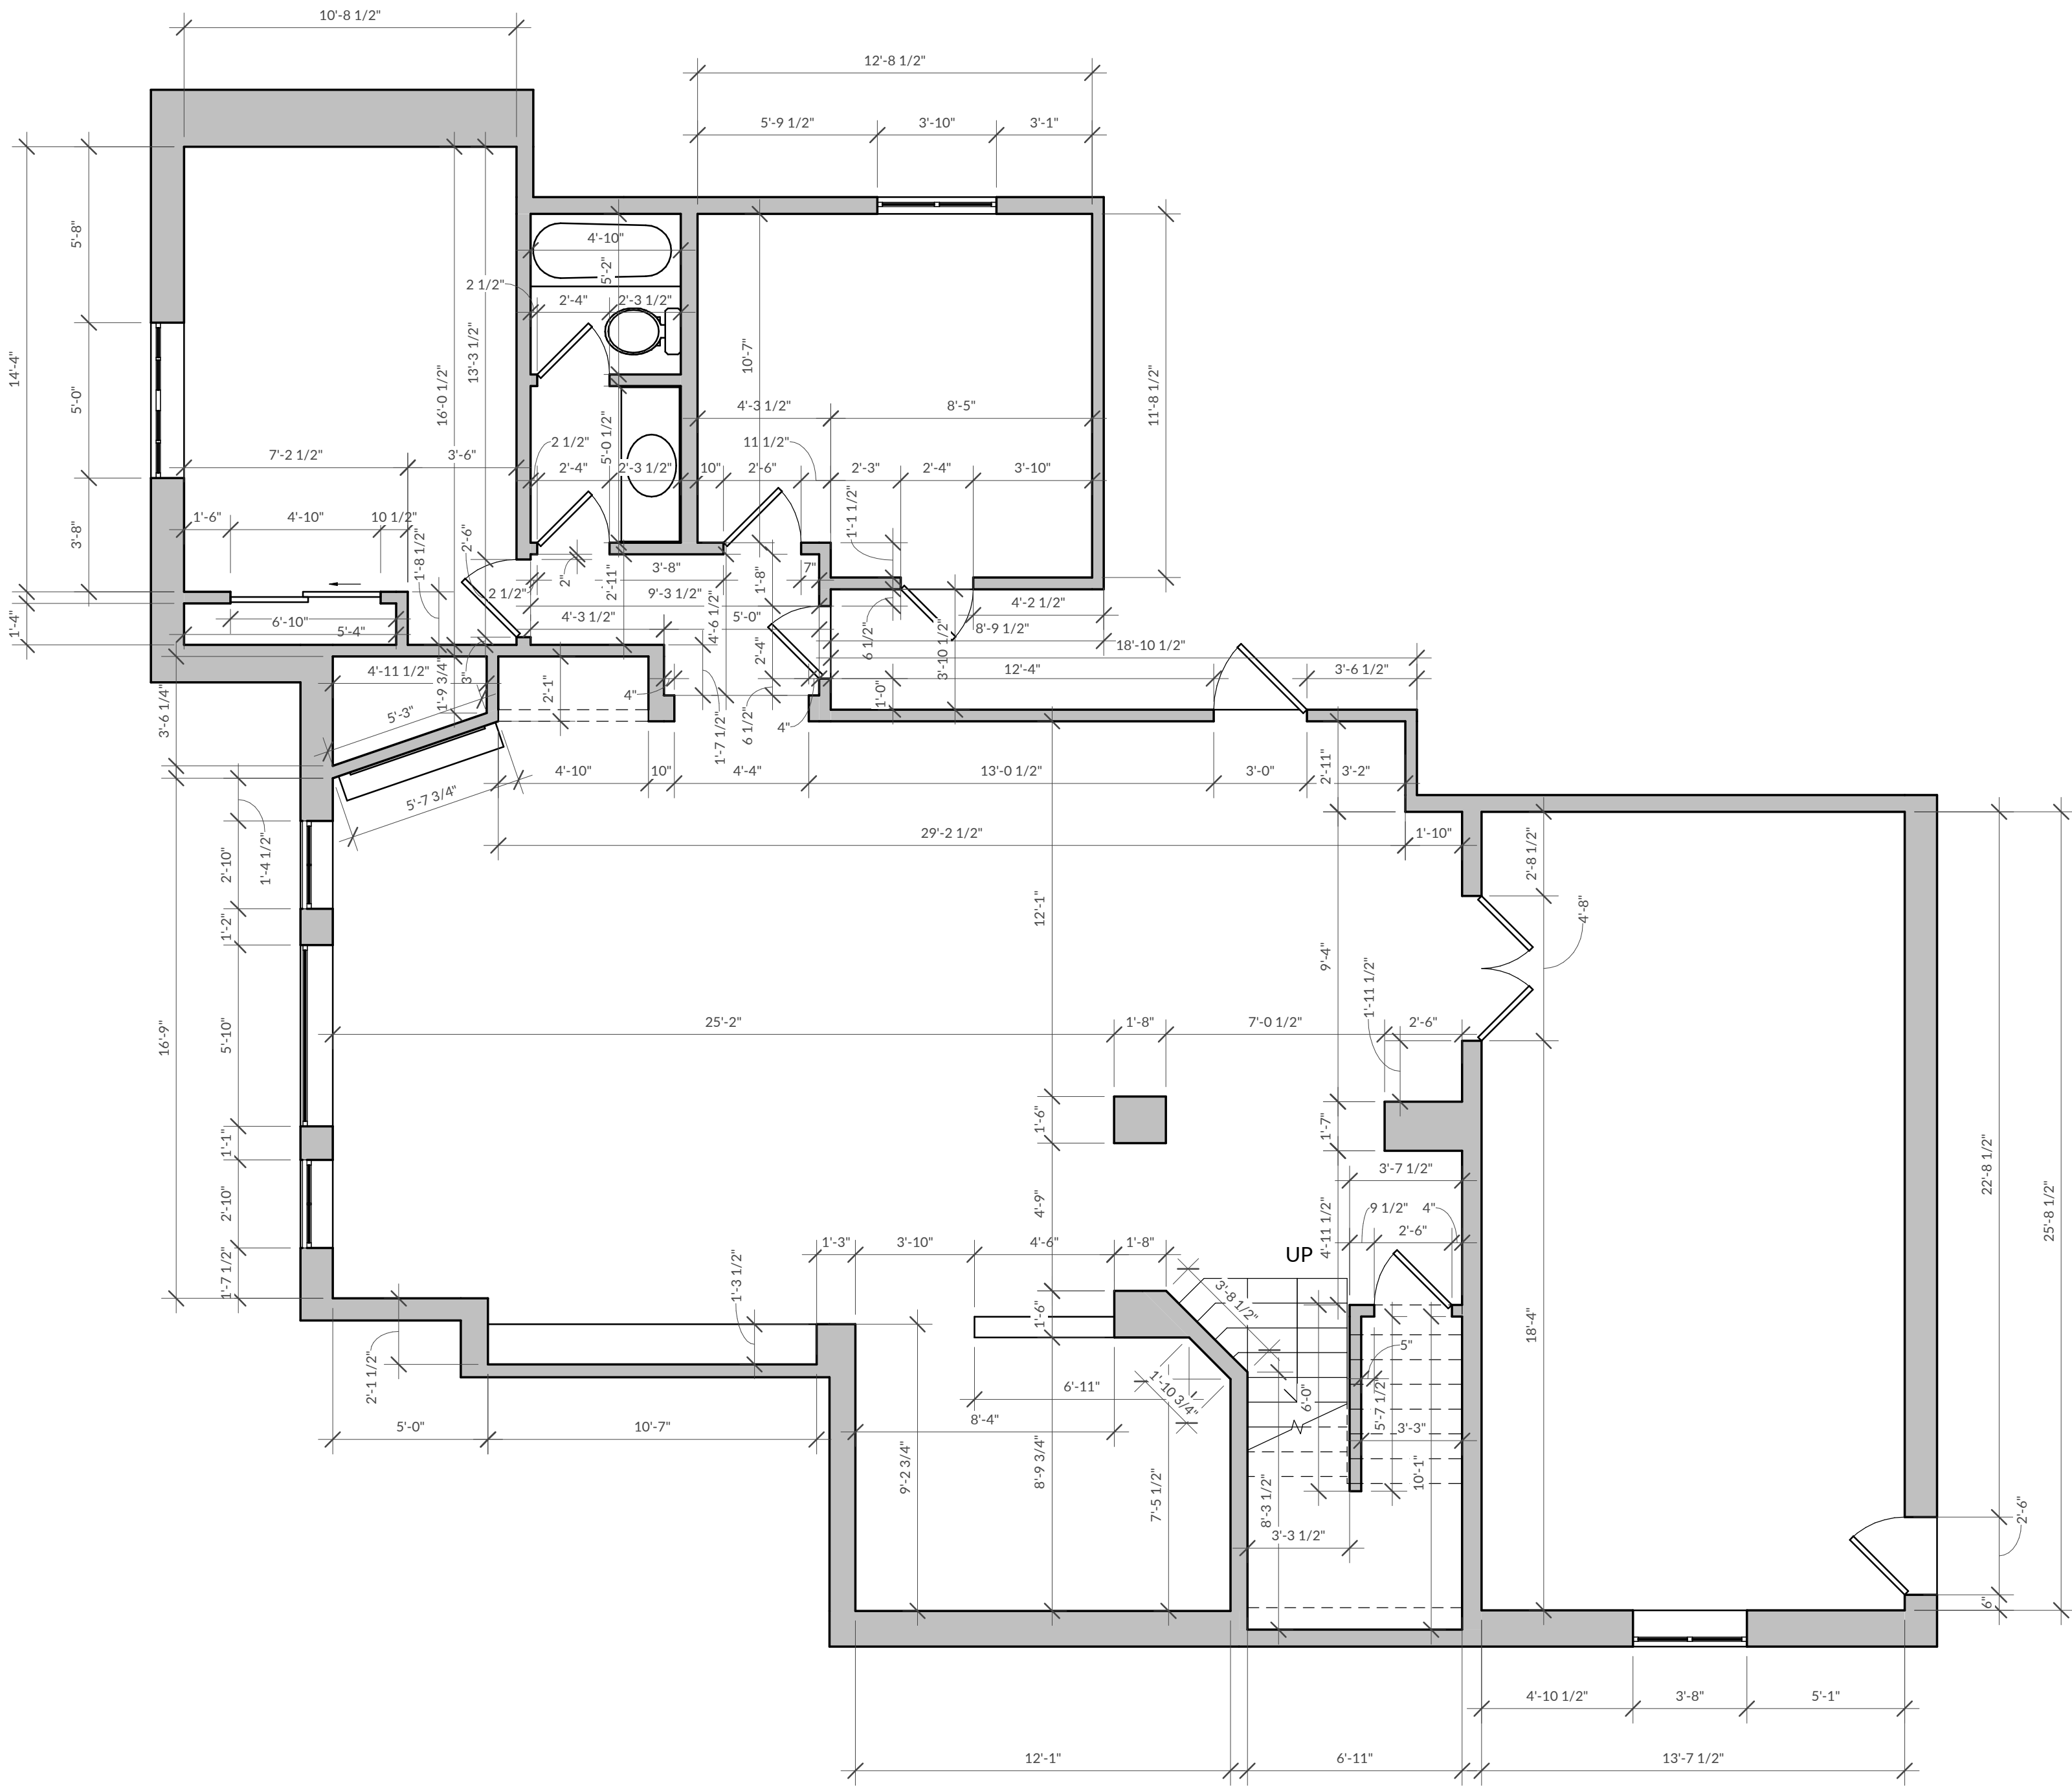



1/4" = 1'-0"

Total area (sqft), L1	
Floor area	1,897.5
Wall area (excluding doors, windows, openings)	3,144.5
Wall linear length (ft)	443.7
Countertop area	9.9

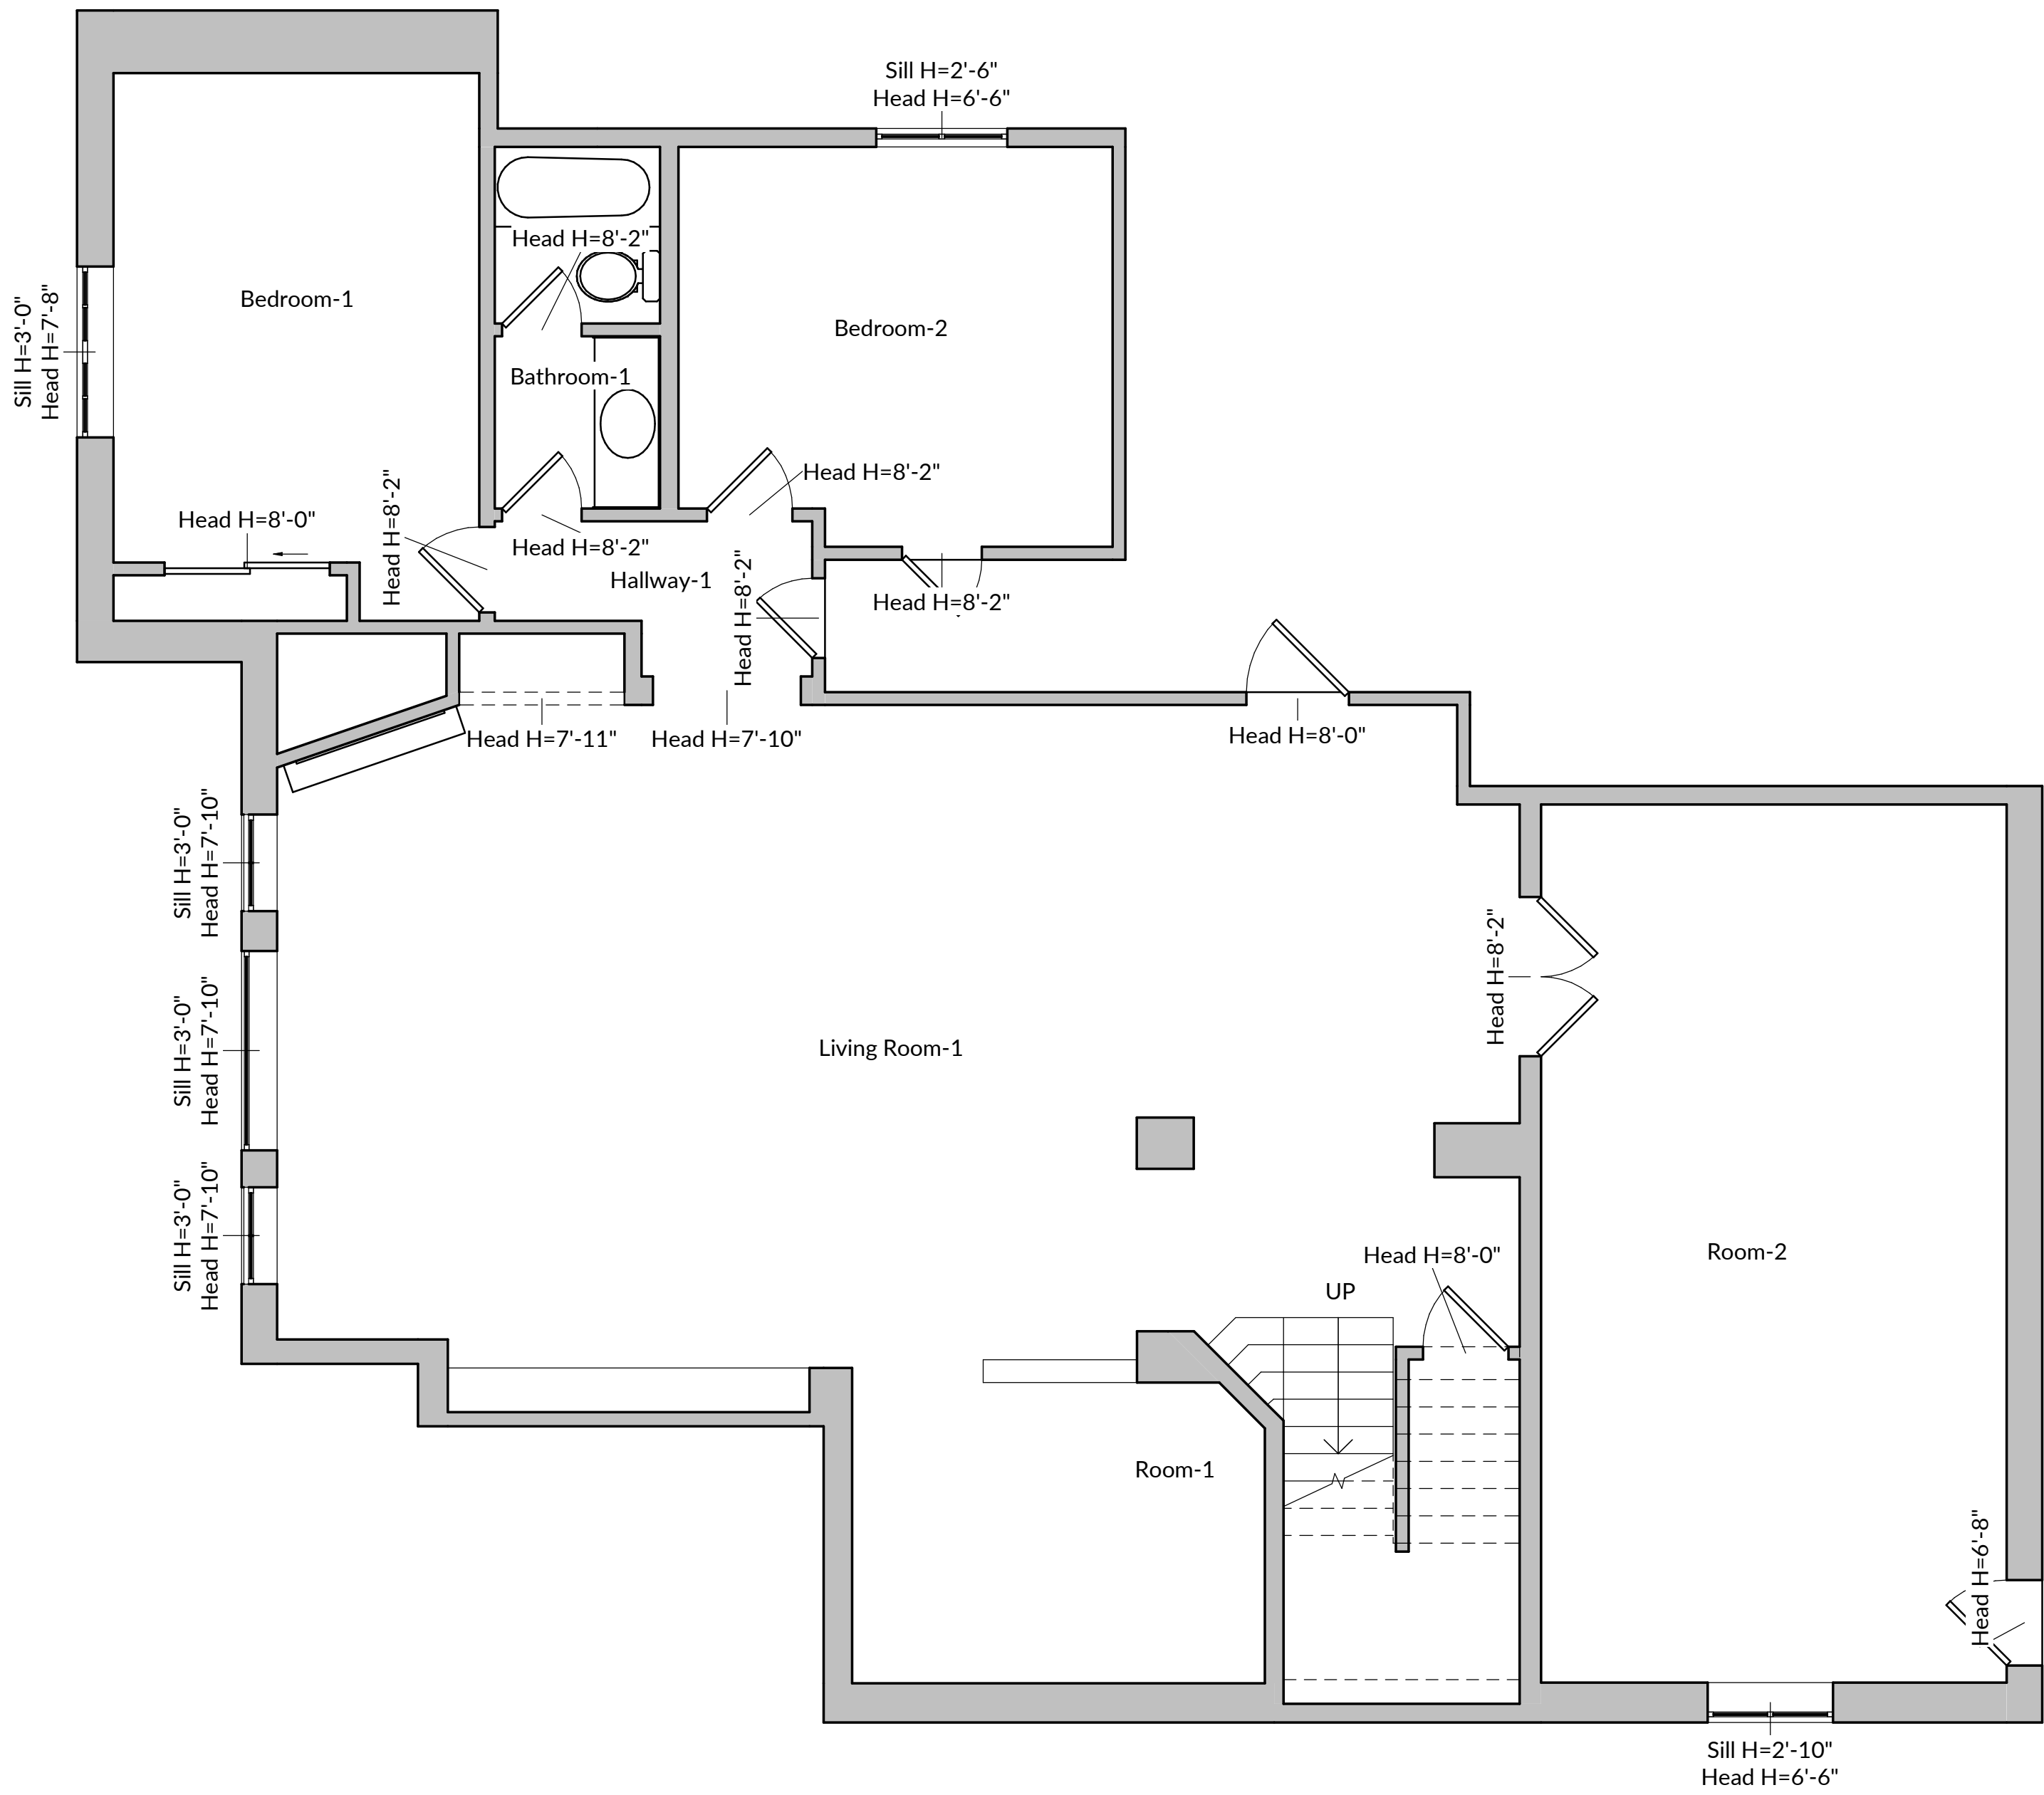

1/4" = 1'-0"

Bedroom-1, L1

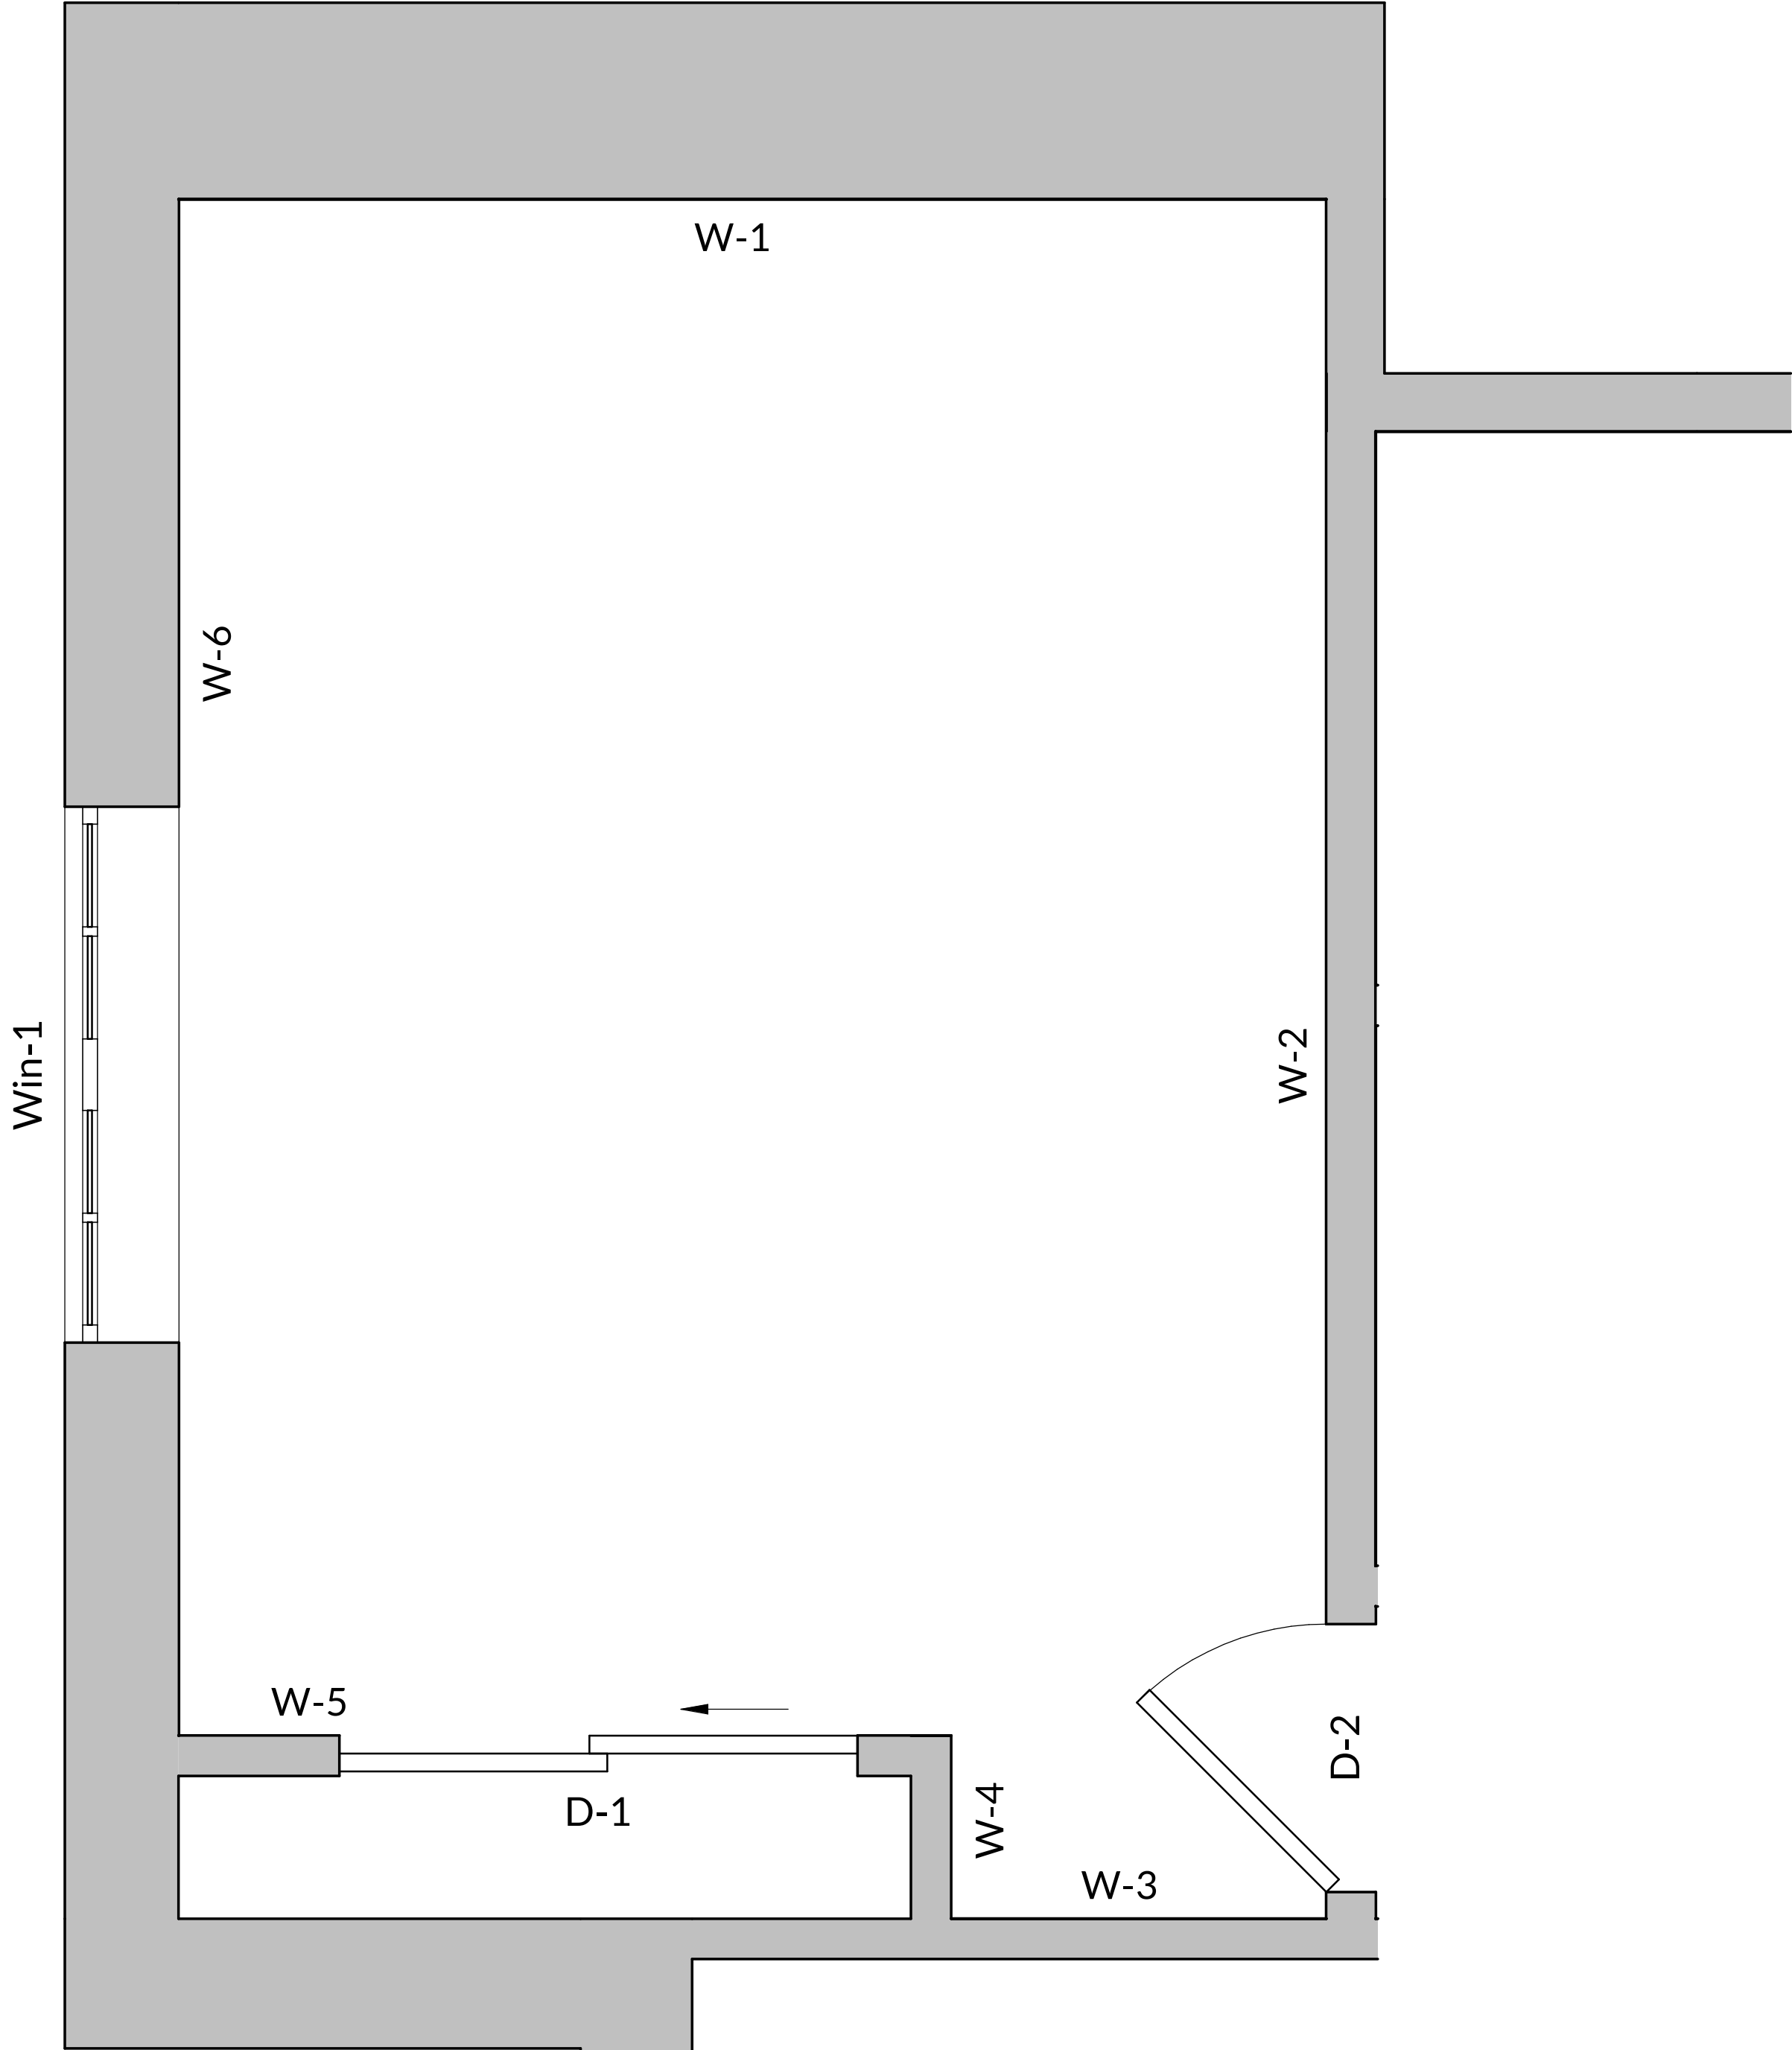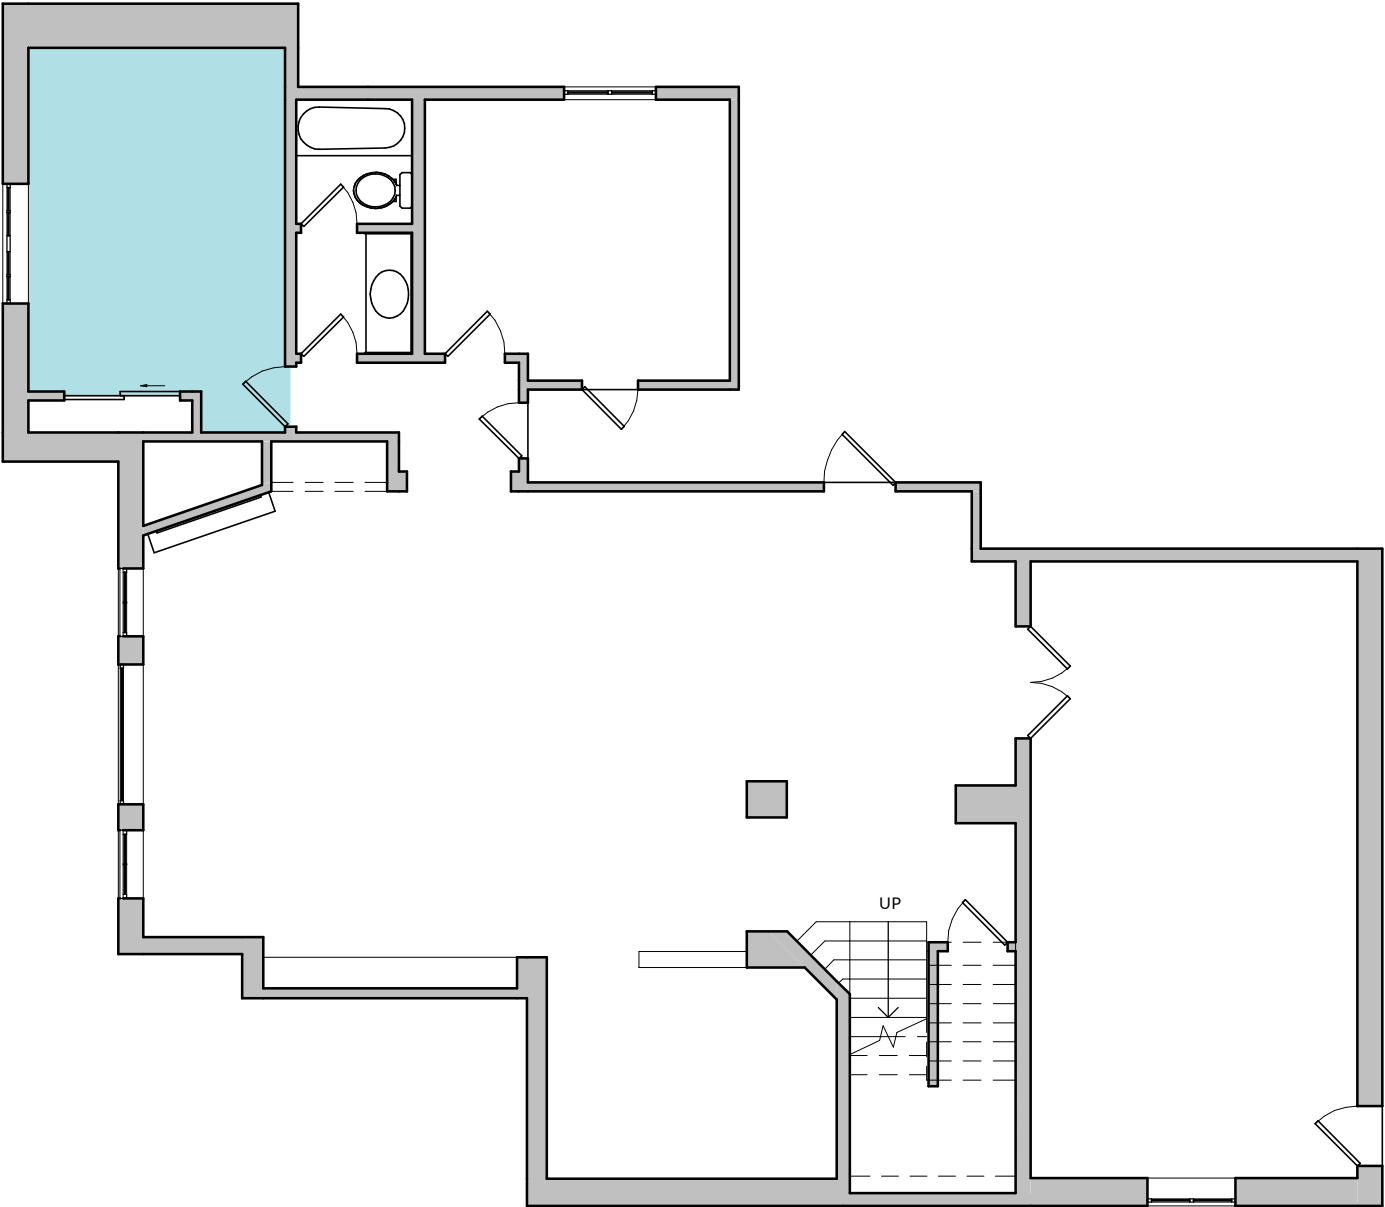



Walls, Bedroom - 1			
Object	Height	Width	Area (sqft)
W-1	8'-5"	10'-8 1/2"	90.1
W-2	8'-5"	16'-0 1/2"	114.6
W-3	8'-5"	3'-6"	29.5
W-4	8'-5"	1'-8 1/2"	14.4
W-5	8'-5"	7'-2 1/2"	22.0
W-6	8'-5"	14'-4"	97.3

Doors and Windows, Bedroom - 1			
Object	Height	Width	Window sill height
D-1	8'-0"	4'-10"	
D-2	8'-2"	2'-6"	
Win-1	4'-8"	5'-0"	3'-0"

Total area (sqft), Bedroom - 1	
Floor area	159.5
Wall area (excluding doors, windows, openings)	364.6
Wall linear length (ft)	53.5
Countertop area	0.0

Object quantities, Bedroom - 1	
Doors	2
Openings	0
Windows	1
Countertops	0

Bathroom-1, L1

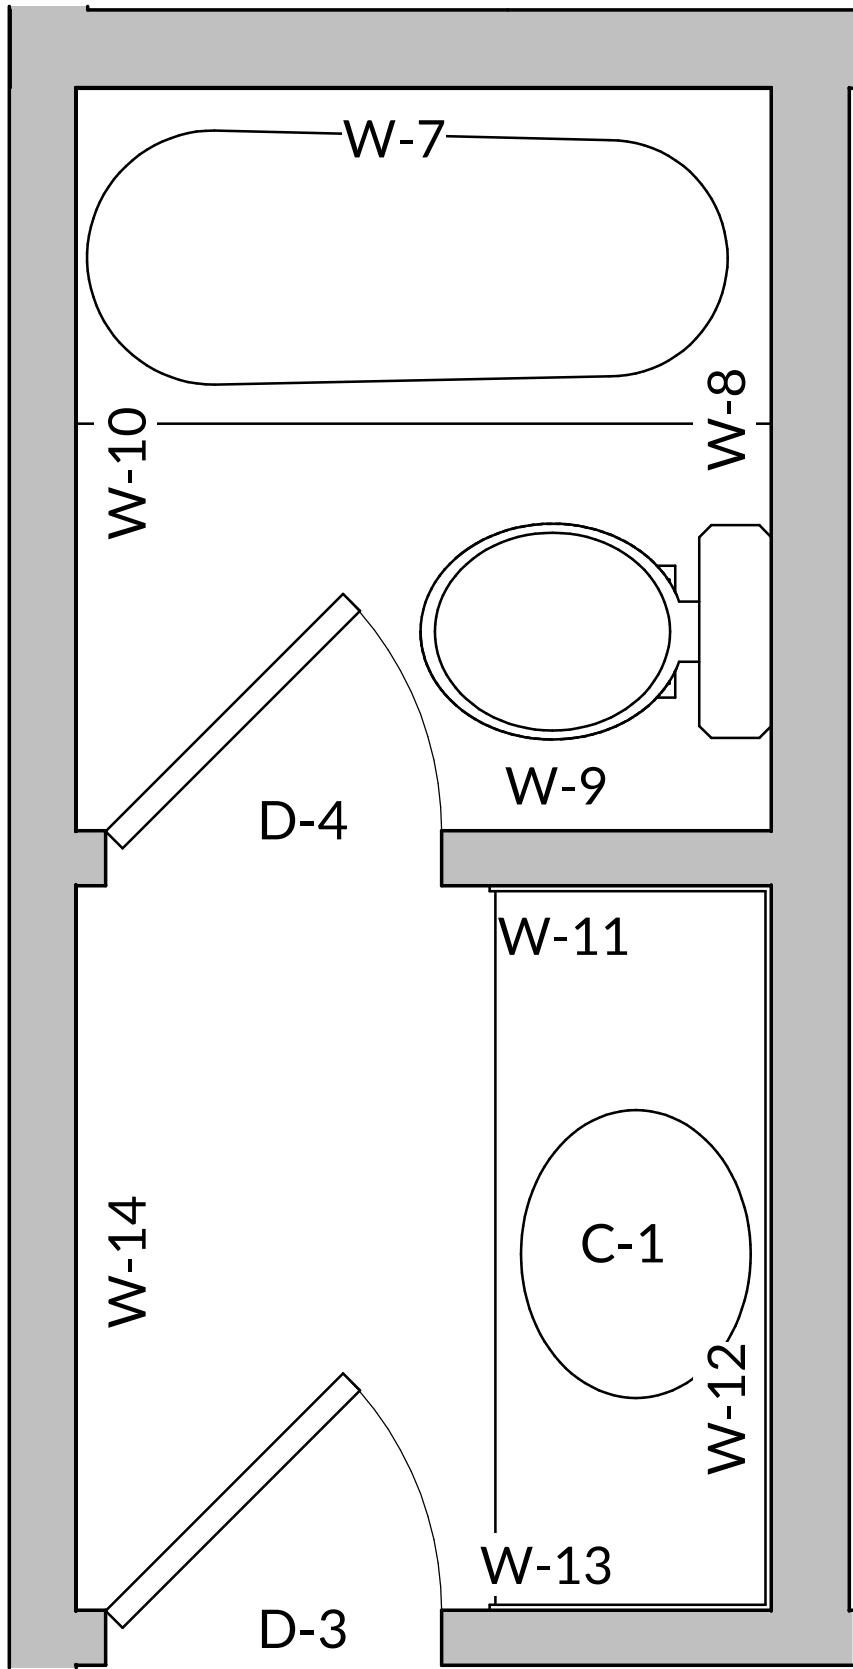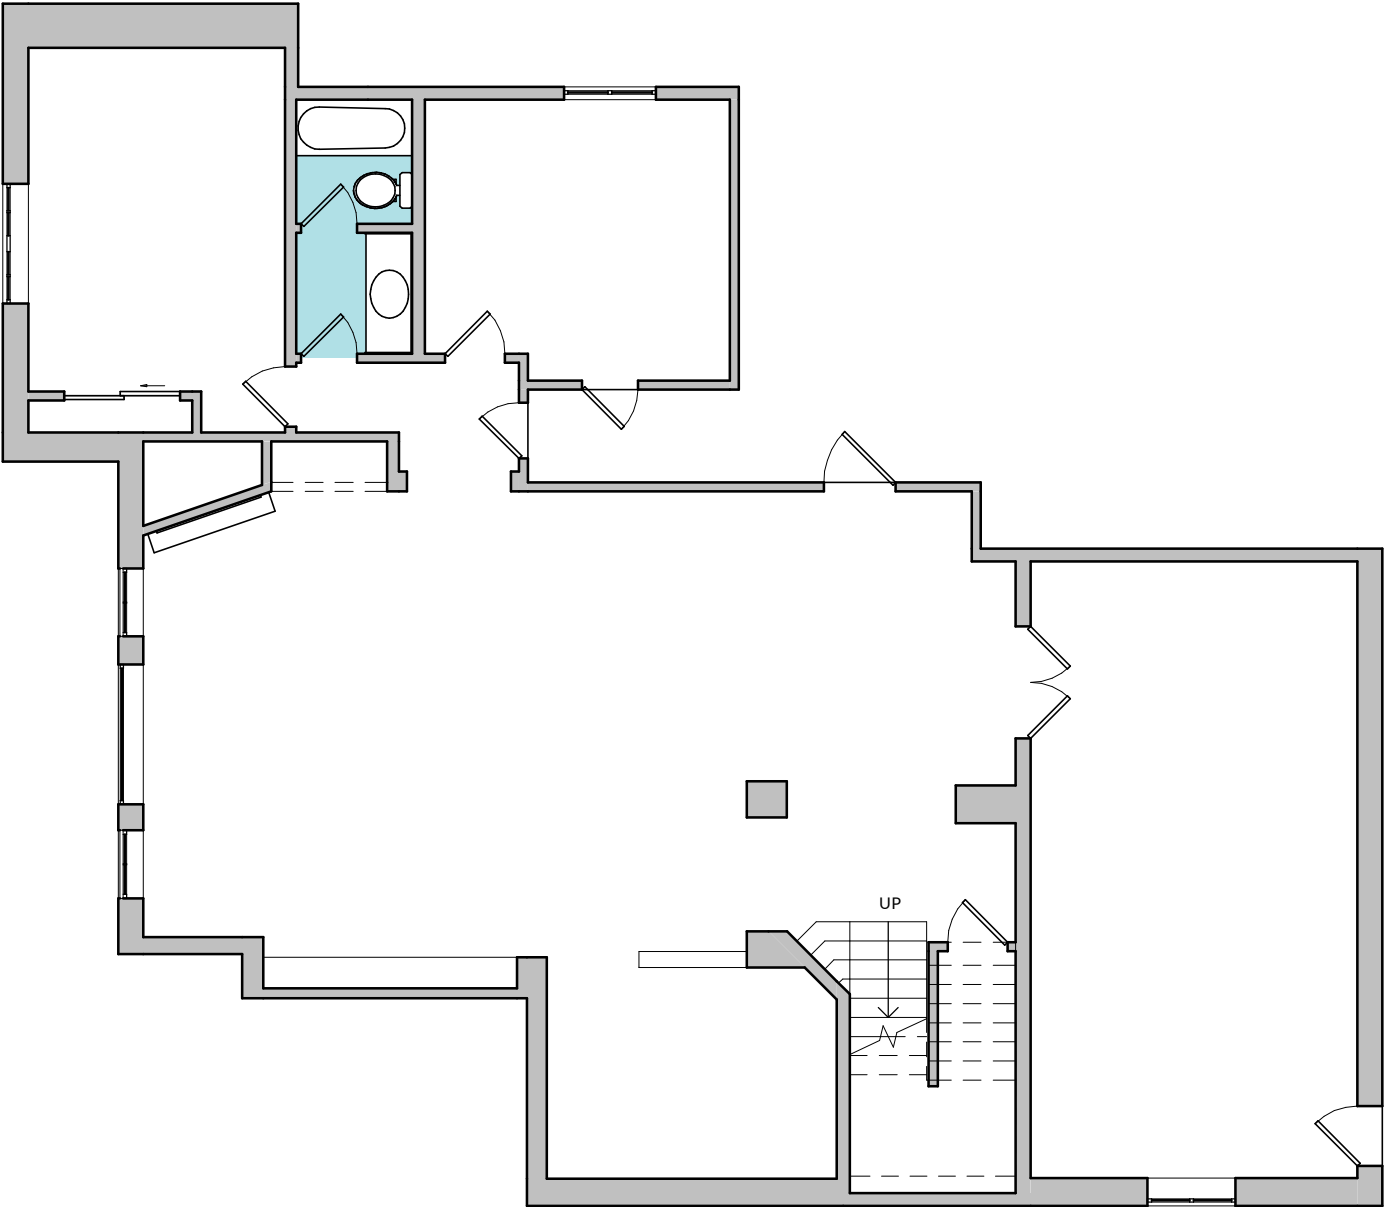

3/4" = 1'-0"

Walls, Bathroom - 1			
Object	Height	Width	Area (sqft)
W-7	8'-5"	4'-10"	40.7
W-8	8'-5"	5'-2"	43.5
W-9	8'-5"	4'-10"	21.6
W-10	8'-5"	5'-2"	43.5
W-11	8'-5"	4'-10"	21.6
W-12	8'-5"	5'-0 1/2"	42.4
W-13	8'-5"	4'-10"	21.6
W-14	8'-5"	5'-0 1/2"	42.4



Doors and Windows, Bathroom - 1			
Object	Height	Width	Window sill height
D-3	8'-2"	2'-4"	
D-4	8'-2"	2'-4"	

Countertops, Bathroom - 1				
Object	Height	Length	Width	Area (sqft)
C-1	2'-9"	5'-0 1/2"	1'-11"	9.7

Total area (sqft), Bathroom - 1	
Floor area	51.2
Wall area (excluding doors, windows, openings)	277.4
Wall linear length (ft)	39.8
Countertop area	9.9

Object quantities, Bathroom - 1	
Doors	2
Openings	0
Windows	0
Countertops	1

Bedroom-2, L1

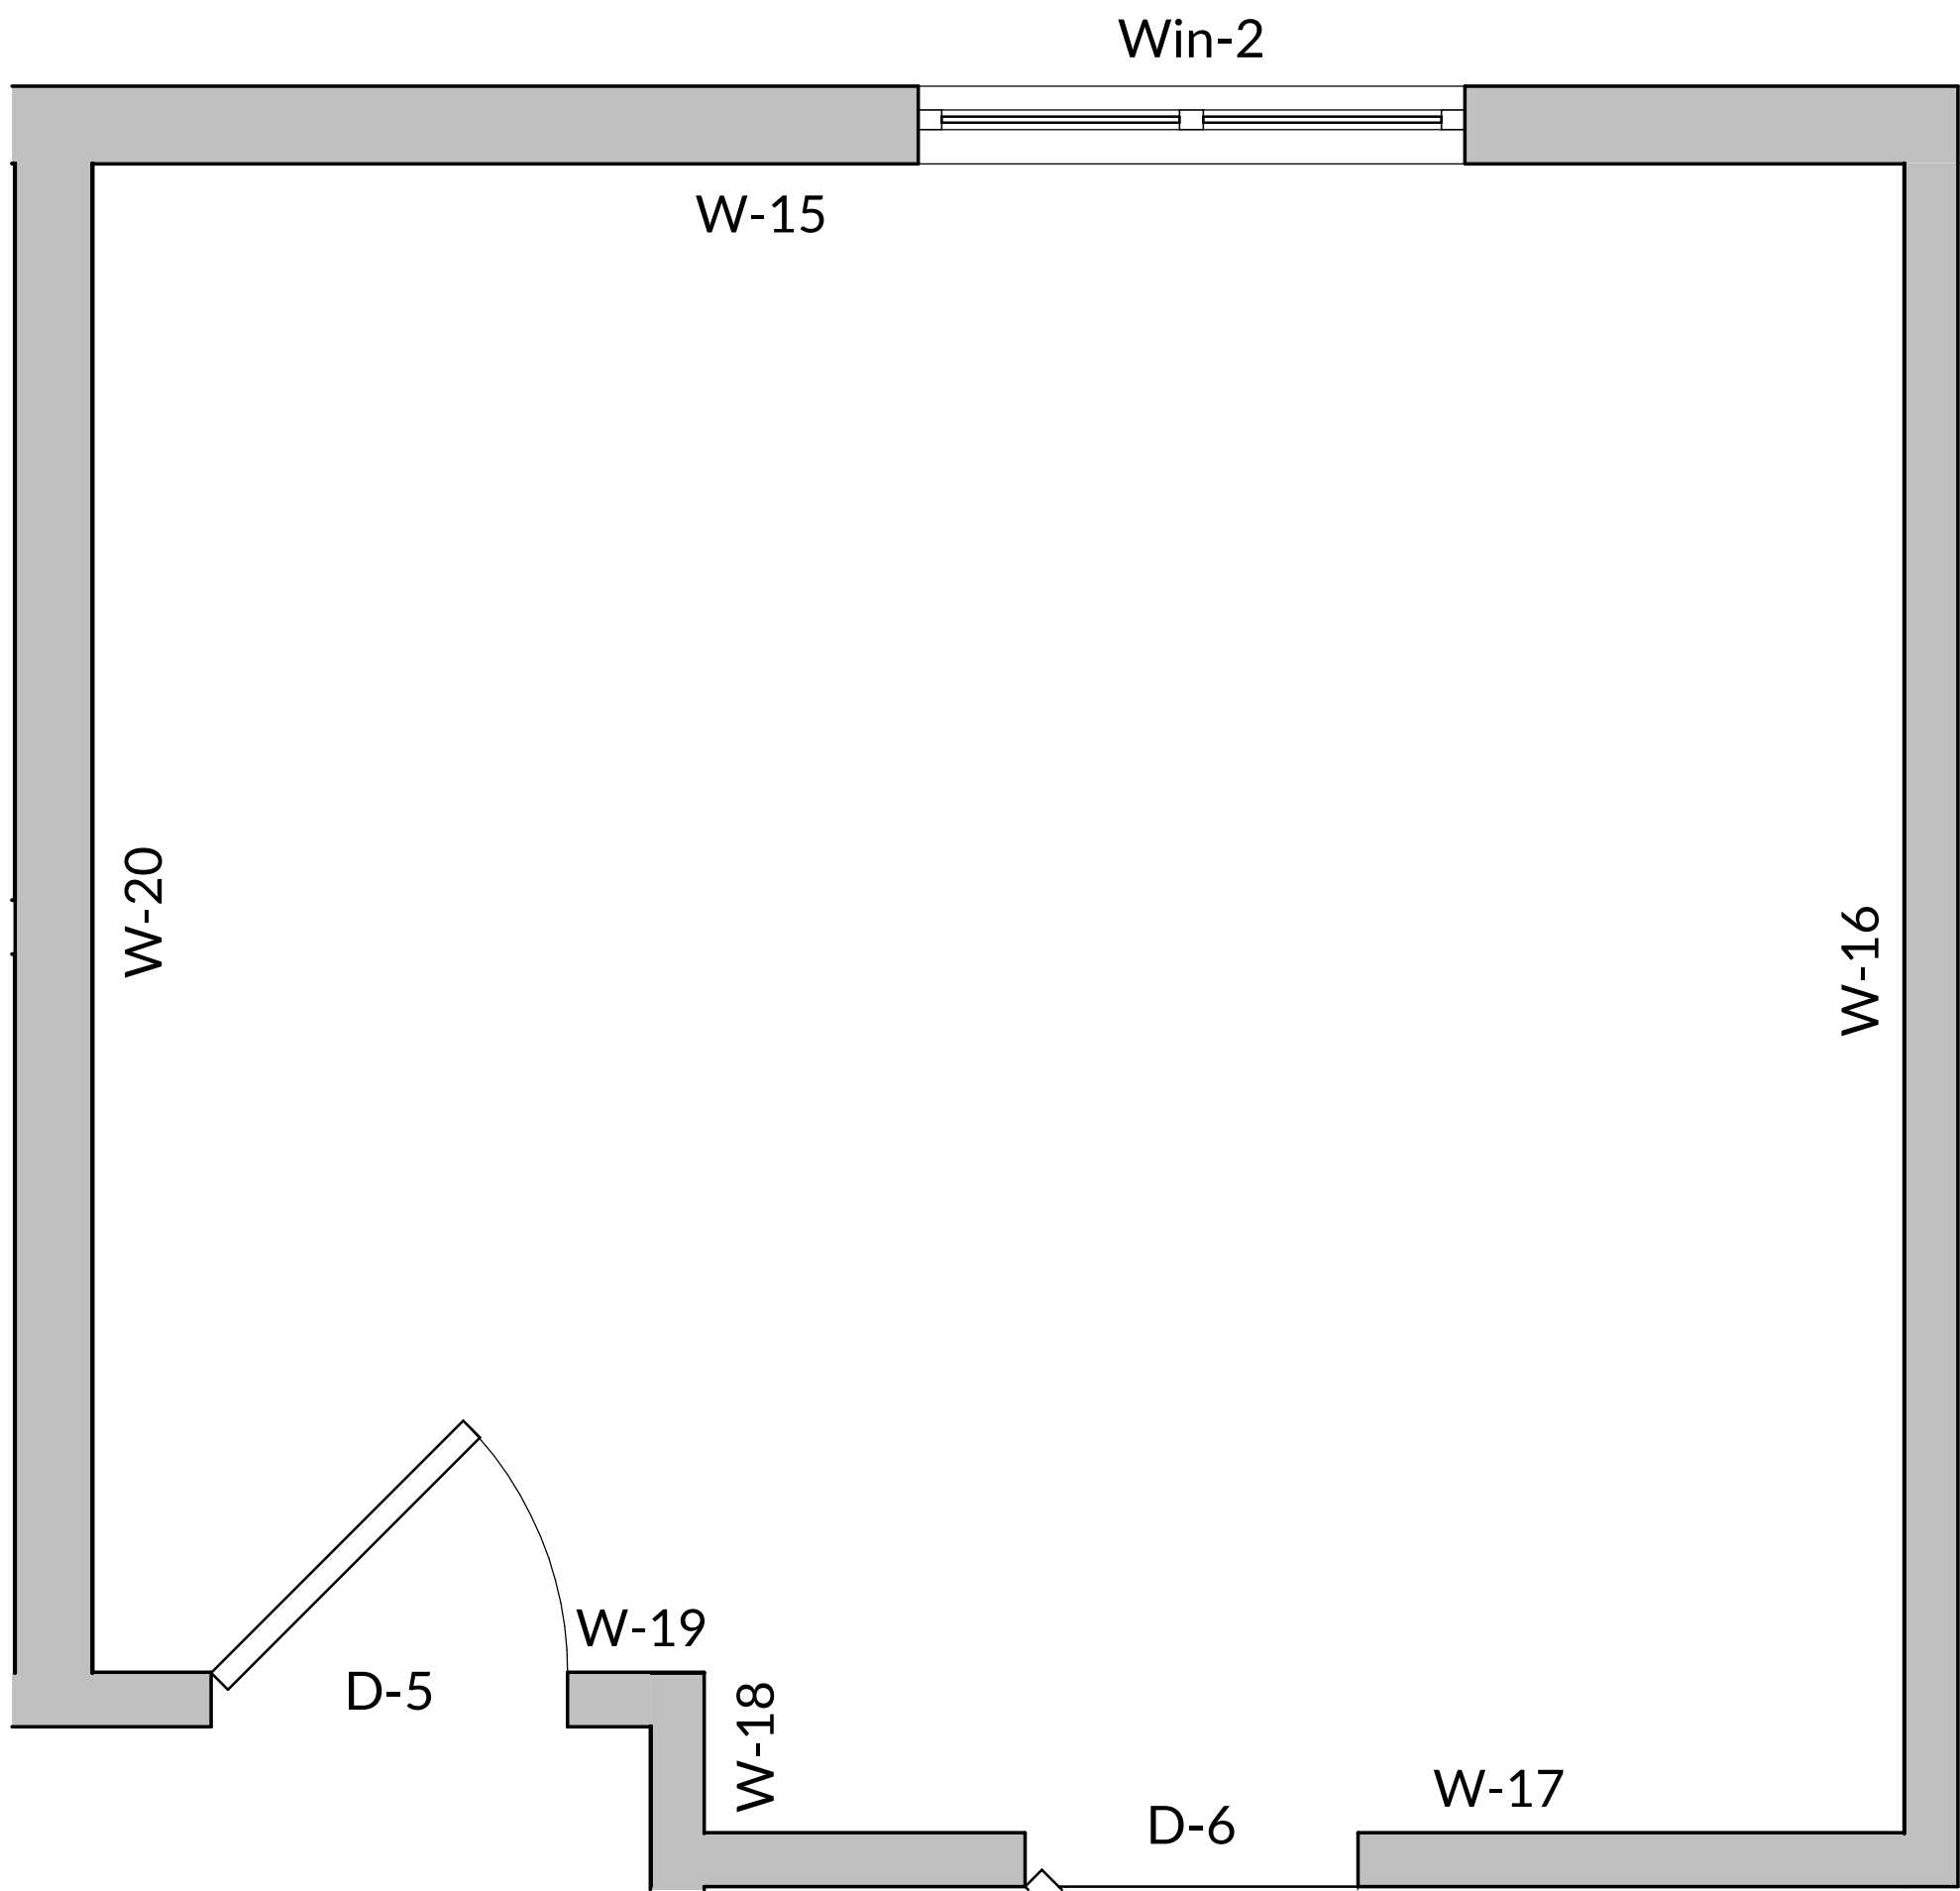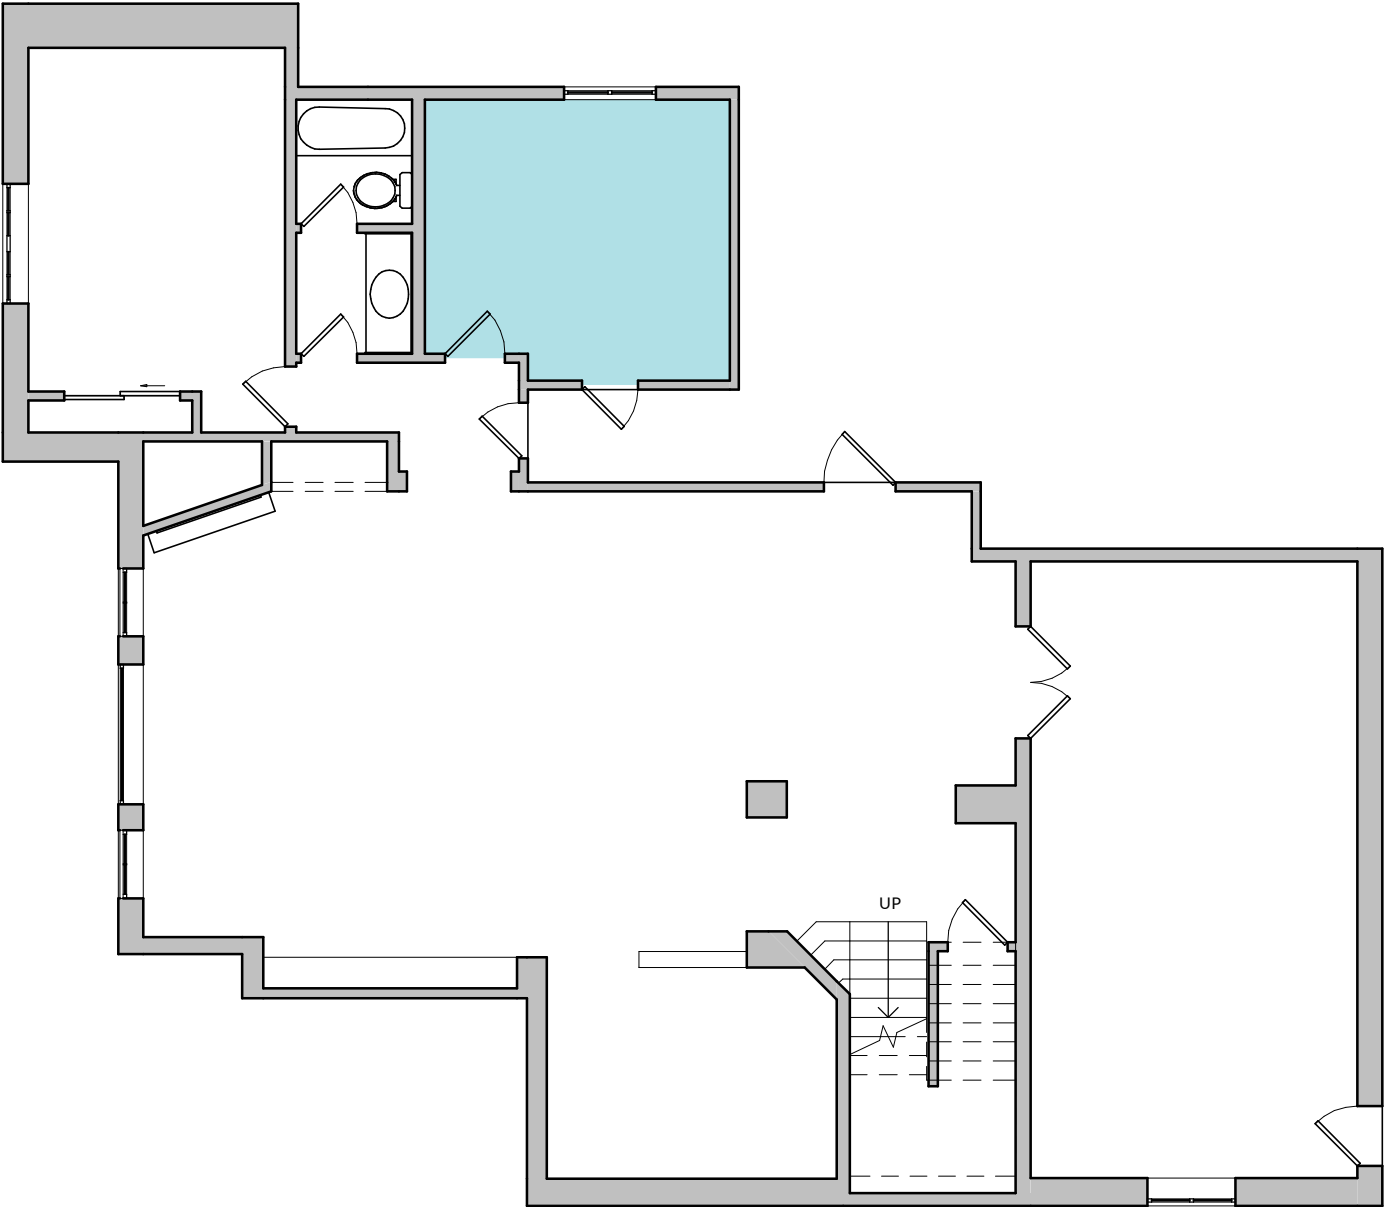



Walls, Bedroom - 2			
Object	Height	Width	Area (sqft)
W-15	8'-5"	12'-8 1/2"	91.6
W-16	8'-5"	11'-8 1/2"	98.5
W-17	8'-5"	8'-5"	51.8
W-18	8'-5"	1'-1 1/2"	9.5
W-19	8'-5"	4'-3 1/2"	15.7
W-20	8'-5"	10'-7"	89.1

Doors and Windows, Bedroom - 2			
Object	Height	Width	Window sill height
D-5	8'-2"	2'-6"	
D-6	8'-2"	2'-4"	
Win-2	4'-0"	3'-10"	2'-6"

Total area (sqft), Bedroom - 2	
Floor area	144.0
Wall area (excluding doors, windows, openings)	356.2
Wall linear length (ft)	48.8
Countertop area	0.0

Object quantities, Bedroom - 2	
Doors	2
Openings	0
Windows	1
Countertops	0

Hallway-1, L1

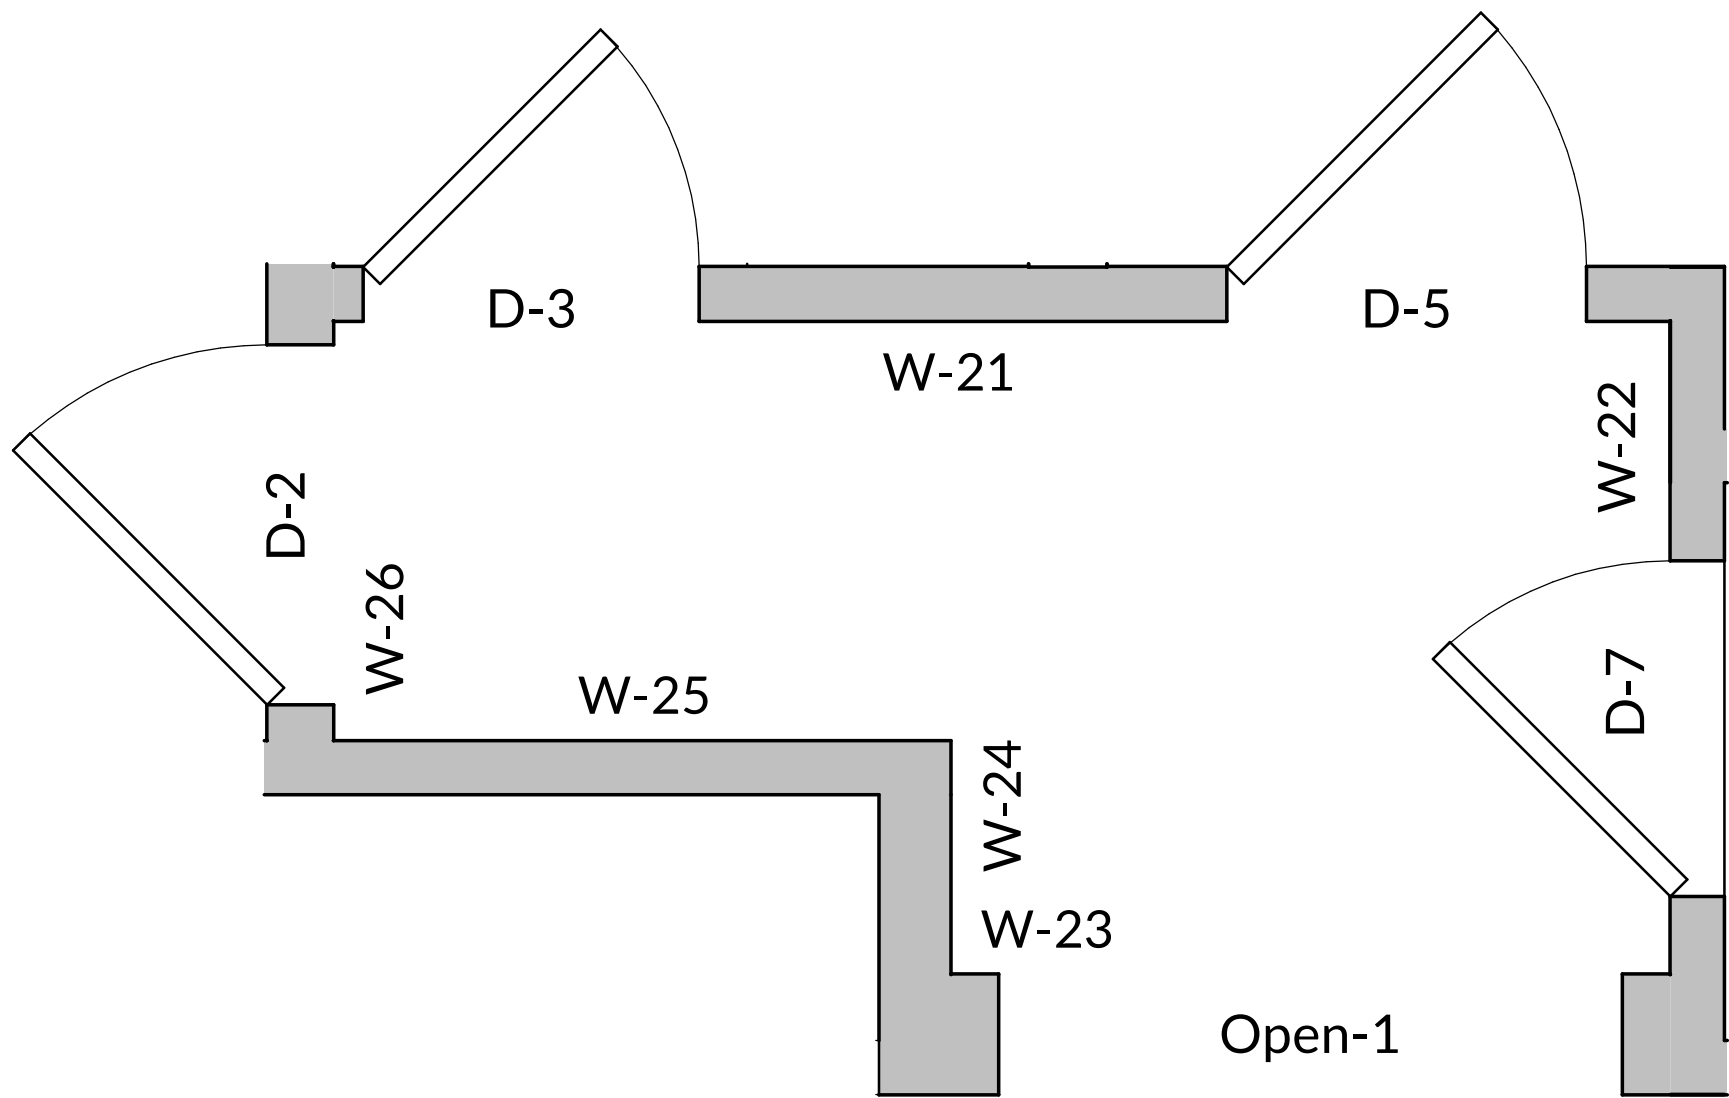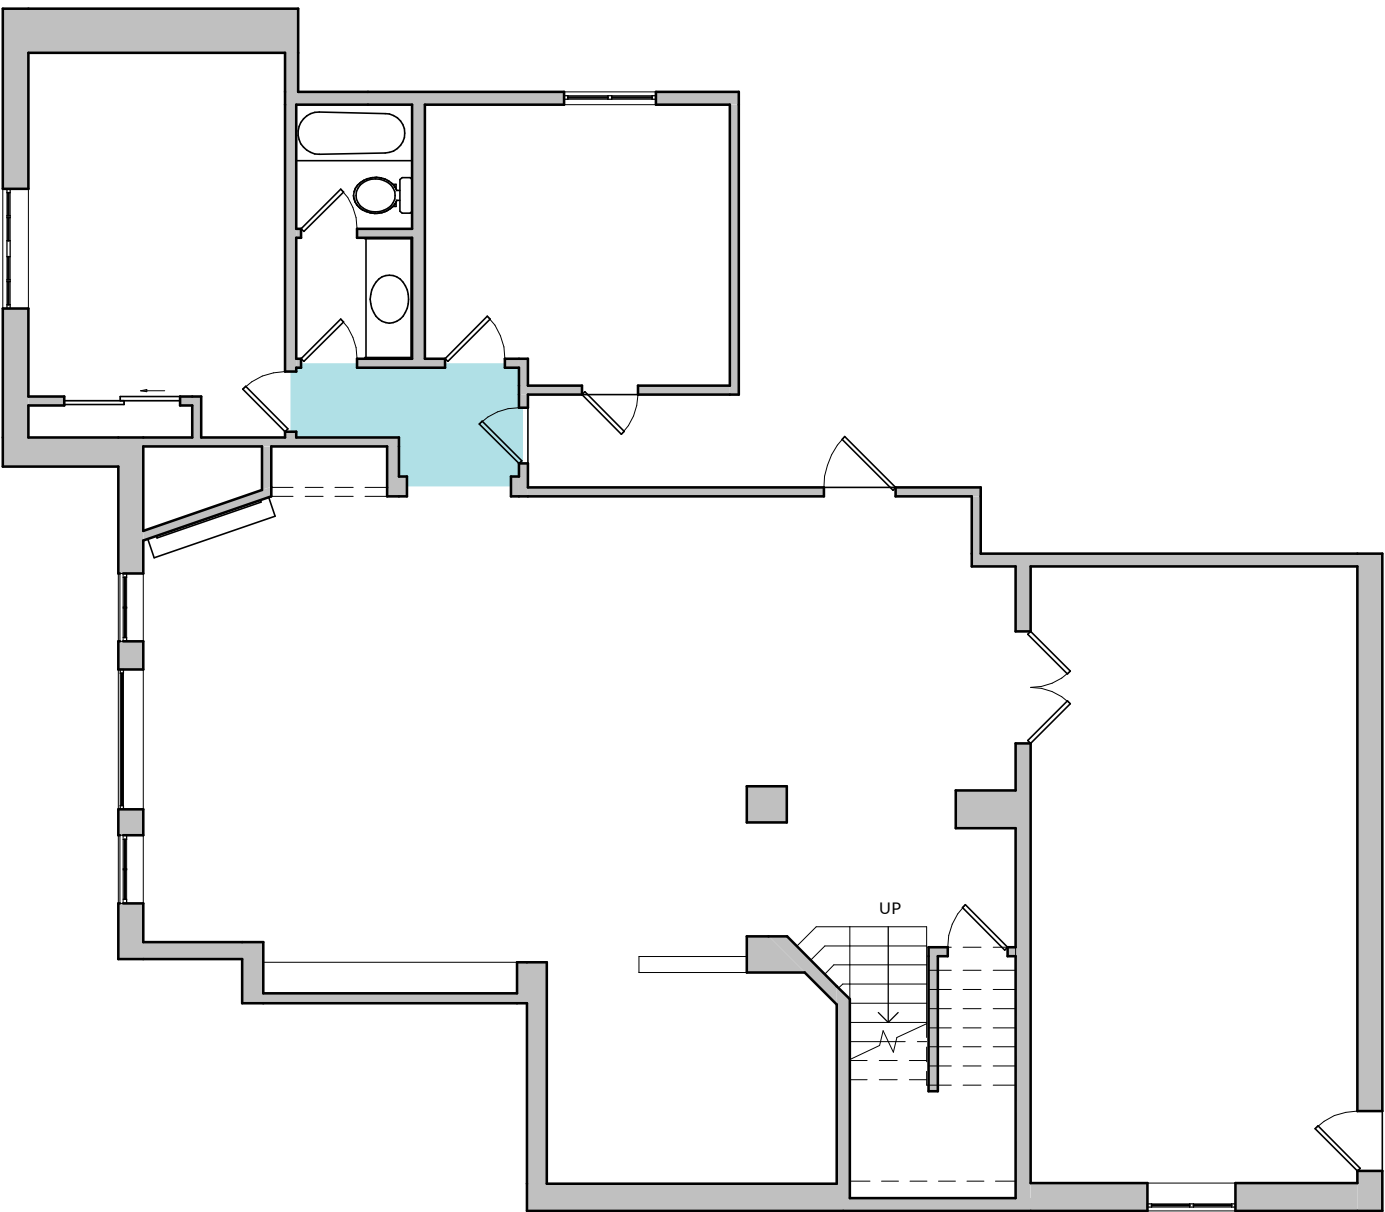

3/4" = 1'-0"



Walls, Hallway - 1			
Object	Height	Width	Area (sqft)
W-21	8'-5"	9'-3 1/2"	38.7
W-22	8'-5"	4'-6 1/2"	19.2
W-23	8'-5"	5'-0"	8.1
W-24	8'-5"	1'-7 1/2"	13.7
W-25	8'-5"	4'-3 1/2"	36.1
W-26	8'-5"	2'-11"	4.1

Doors and Windows, Hallway - 1			
Object	Height	Width	Window sill height
D-2	8'-2"	2'-6"	
D-3	8'-2"	2'-4"	
D-5	8'-2"	2'-6"	
D-7	8'-2"	2'-4"	
Open-1	7'-10"	4'-4"	

Total area (sqft), Hallway - 1	
Floor area	35.2
Wall area (excluding doors, windows, openings)	120.0
Wall linear length (ft)	27.7
Countertop area	0.0

Object quantities, Hallway - 1	
Doors	4
Openings	1
Windows	0
Countertops	0

Living Room-1, L1

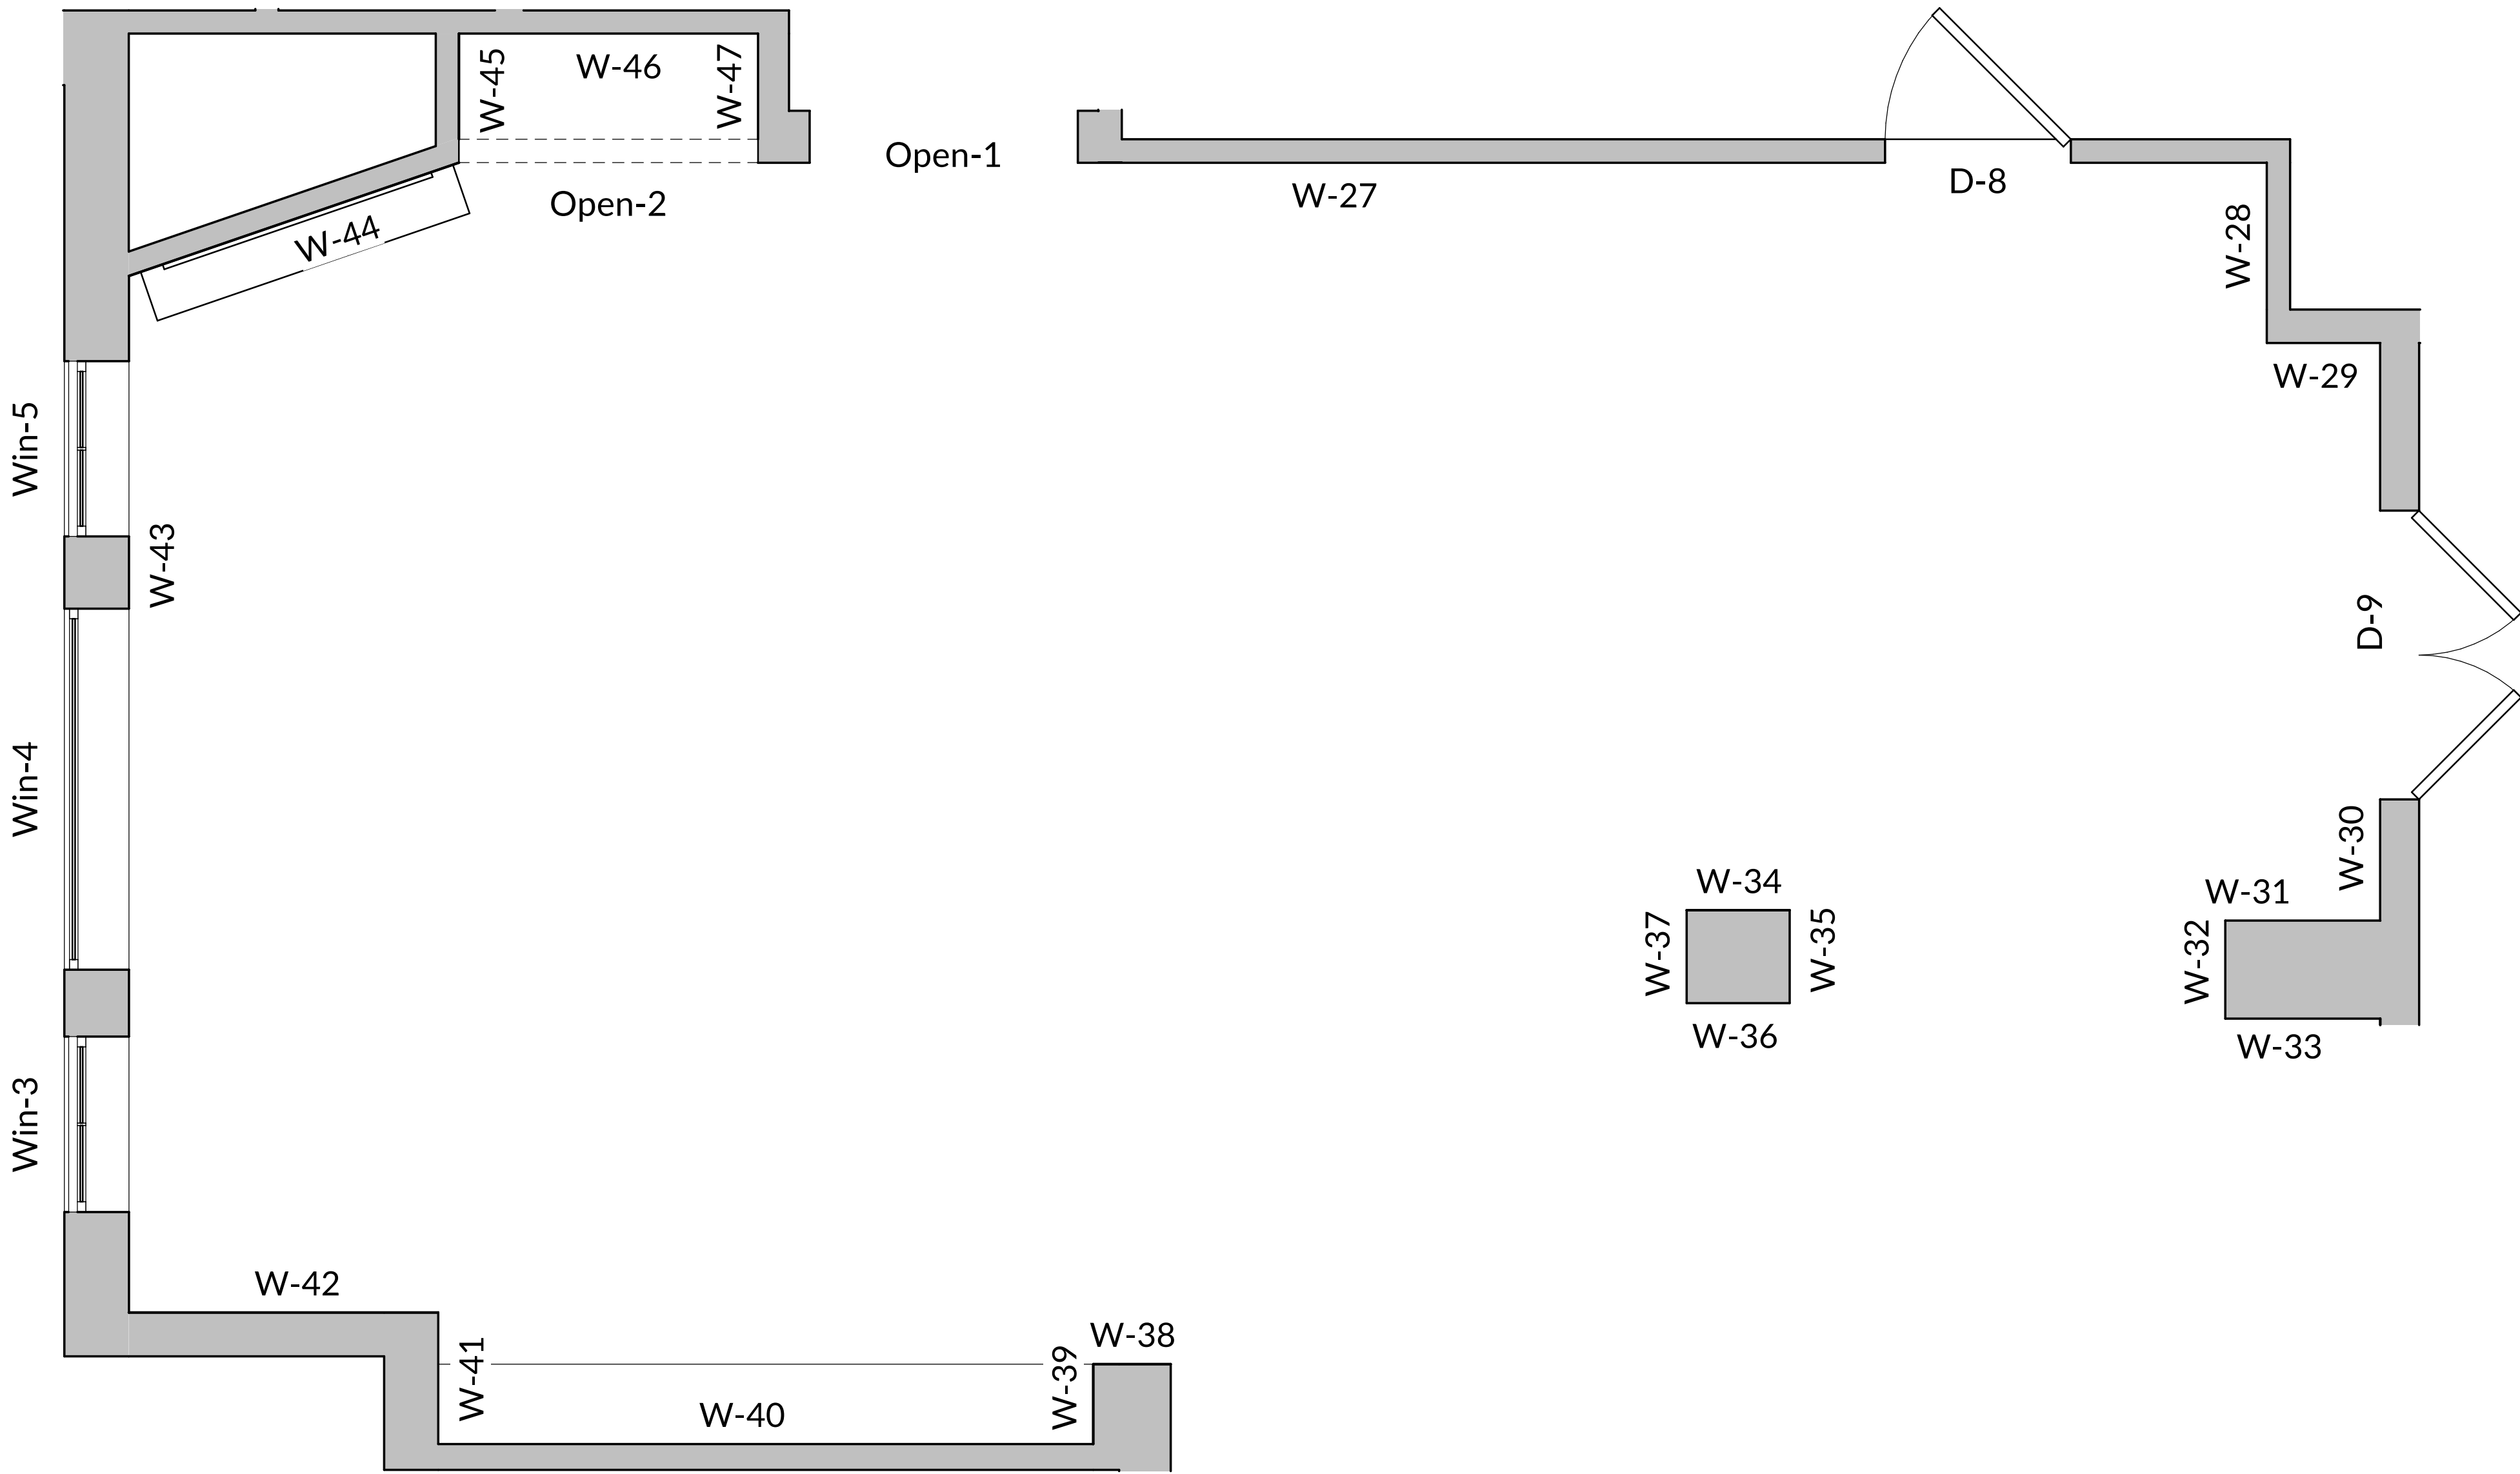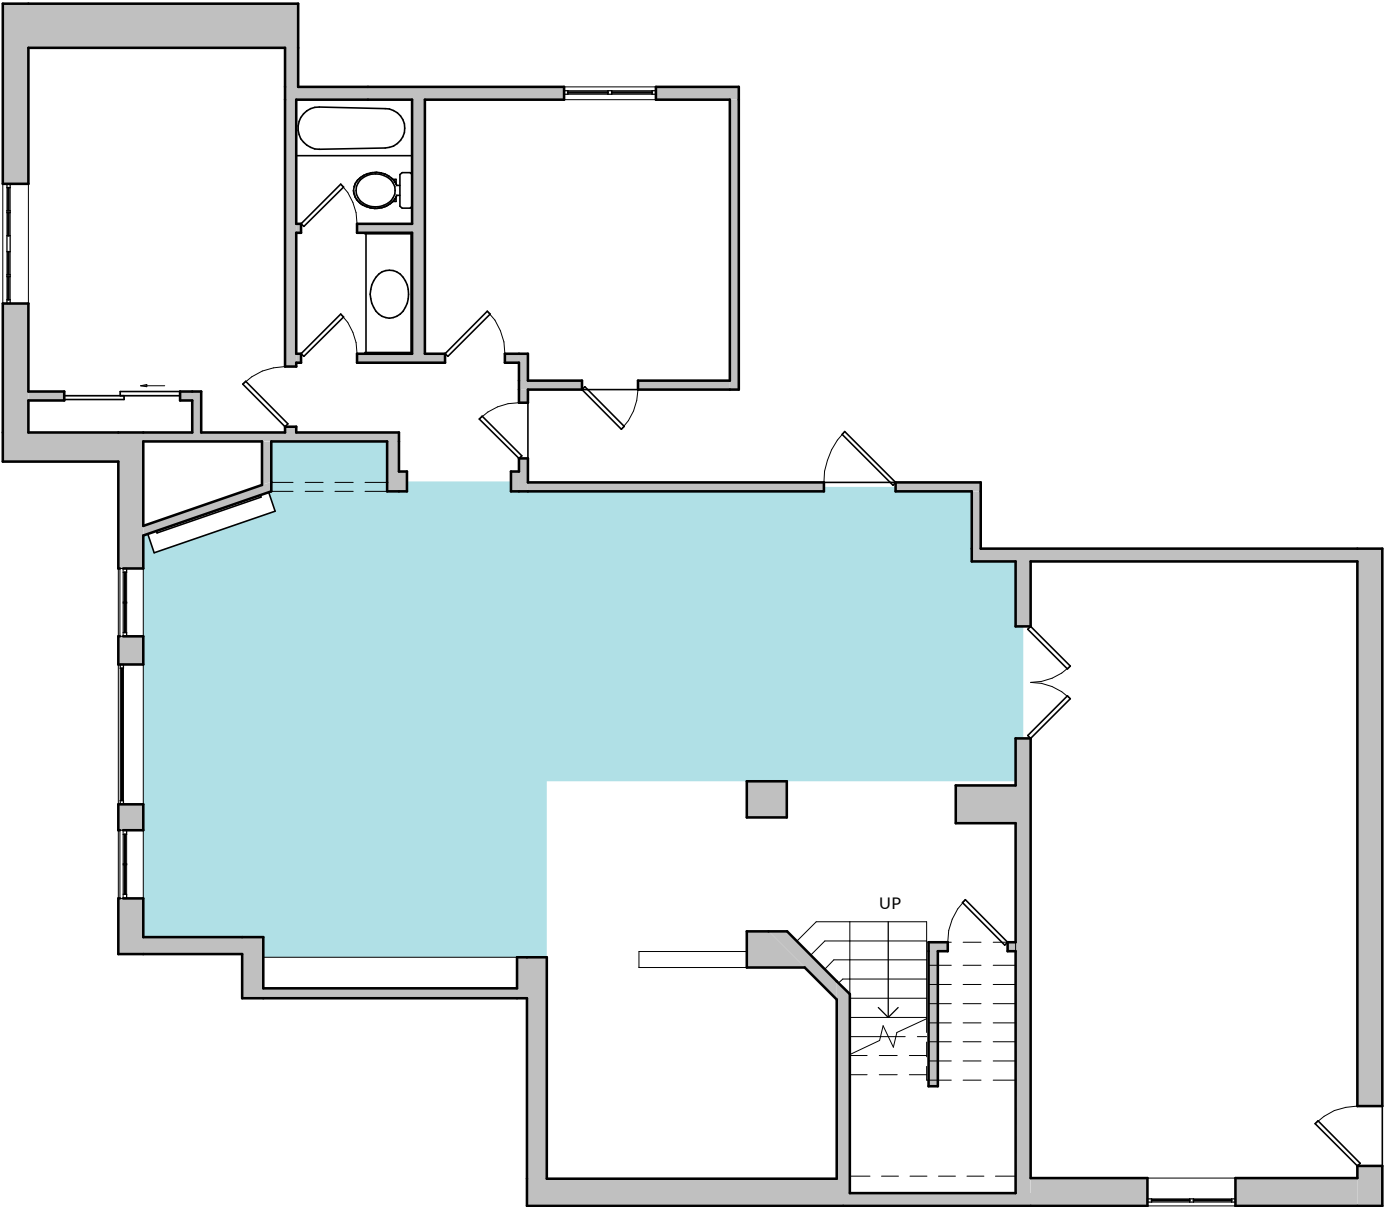



Walls, Living Room - 1			
Object	Height	Width	Area (sqft)
W-27	8'-5"	29'-2 1/2"	149.6
W-28	8'-5"	2'-11"	24.5
W-29	8'-5"	1'-10"	15.4
W-30	8'-5"	9'-4"	40.4
W-31	8'-5"	2'-6"	21.0
W-32	8'-5"	1'-7"	13.3
W-33	8'-5"	2'-6"	21.0
W-34	8'-5"	1'-8"	14.0
W-35	8'-5"	1'-6"	12.6
W-36	8'-5"	1'-8"	14.0
W-37	8'-5"	1'-6"	12.6
W-38	8'-5"	1'-3"	10.5
W-39	7'-10"	1'-3 1/2"	10.1
W-40	7'-10"	10'-7"	82.9
W-41	8'-5"	2'-1 1/2"	14.7
W-42	8'-5"	5'-0"	42.1
W-43	8'-5"	16'-9"	85.4
W-44	8'-5"	5'-7 3/4"	47.5
W-45	7'-10"	2'-1"	16.3
W-46	7'-10"	4'-10"	37.9
W-47	7'-10"	2'-1"	16.3

Doors and Windows, Living Room - 1			
Object	Height	Width	Window sill height
D-8	8'-0"	3'-0"	
D-9	8'-2"	4'-8"	
Open-1	7'-10"	4'-4"	
Open-2	7'-11"	4'-10"	
Win-3	4'-10"	2'-10"	3'-0"
Win-4	4'-10"	5'-10"	3'-0"
Win-5	4'-10"	2'-10"	3'-0"

Total area (sqft), Living Room - 1	
Floor area	558.6
Wall area (excluding doors, windows, openings)	702.8
Wall linear length (ft)	107.9
Countertop area	0.0

Object quantities, Living Room - 1	
Doors	2
Openings	2
Windows	3
Countertops	0

Room-1, L1

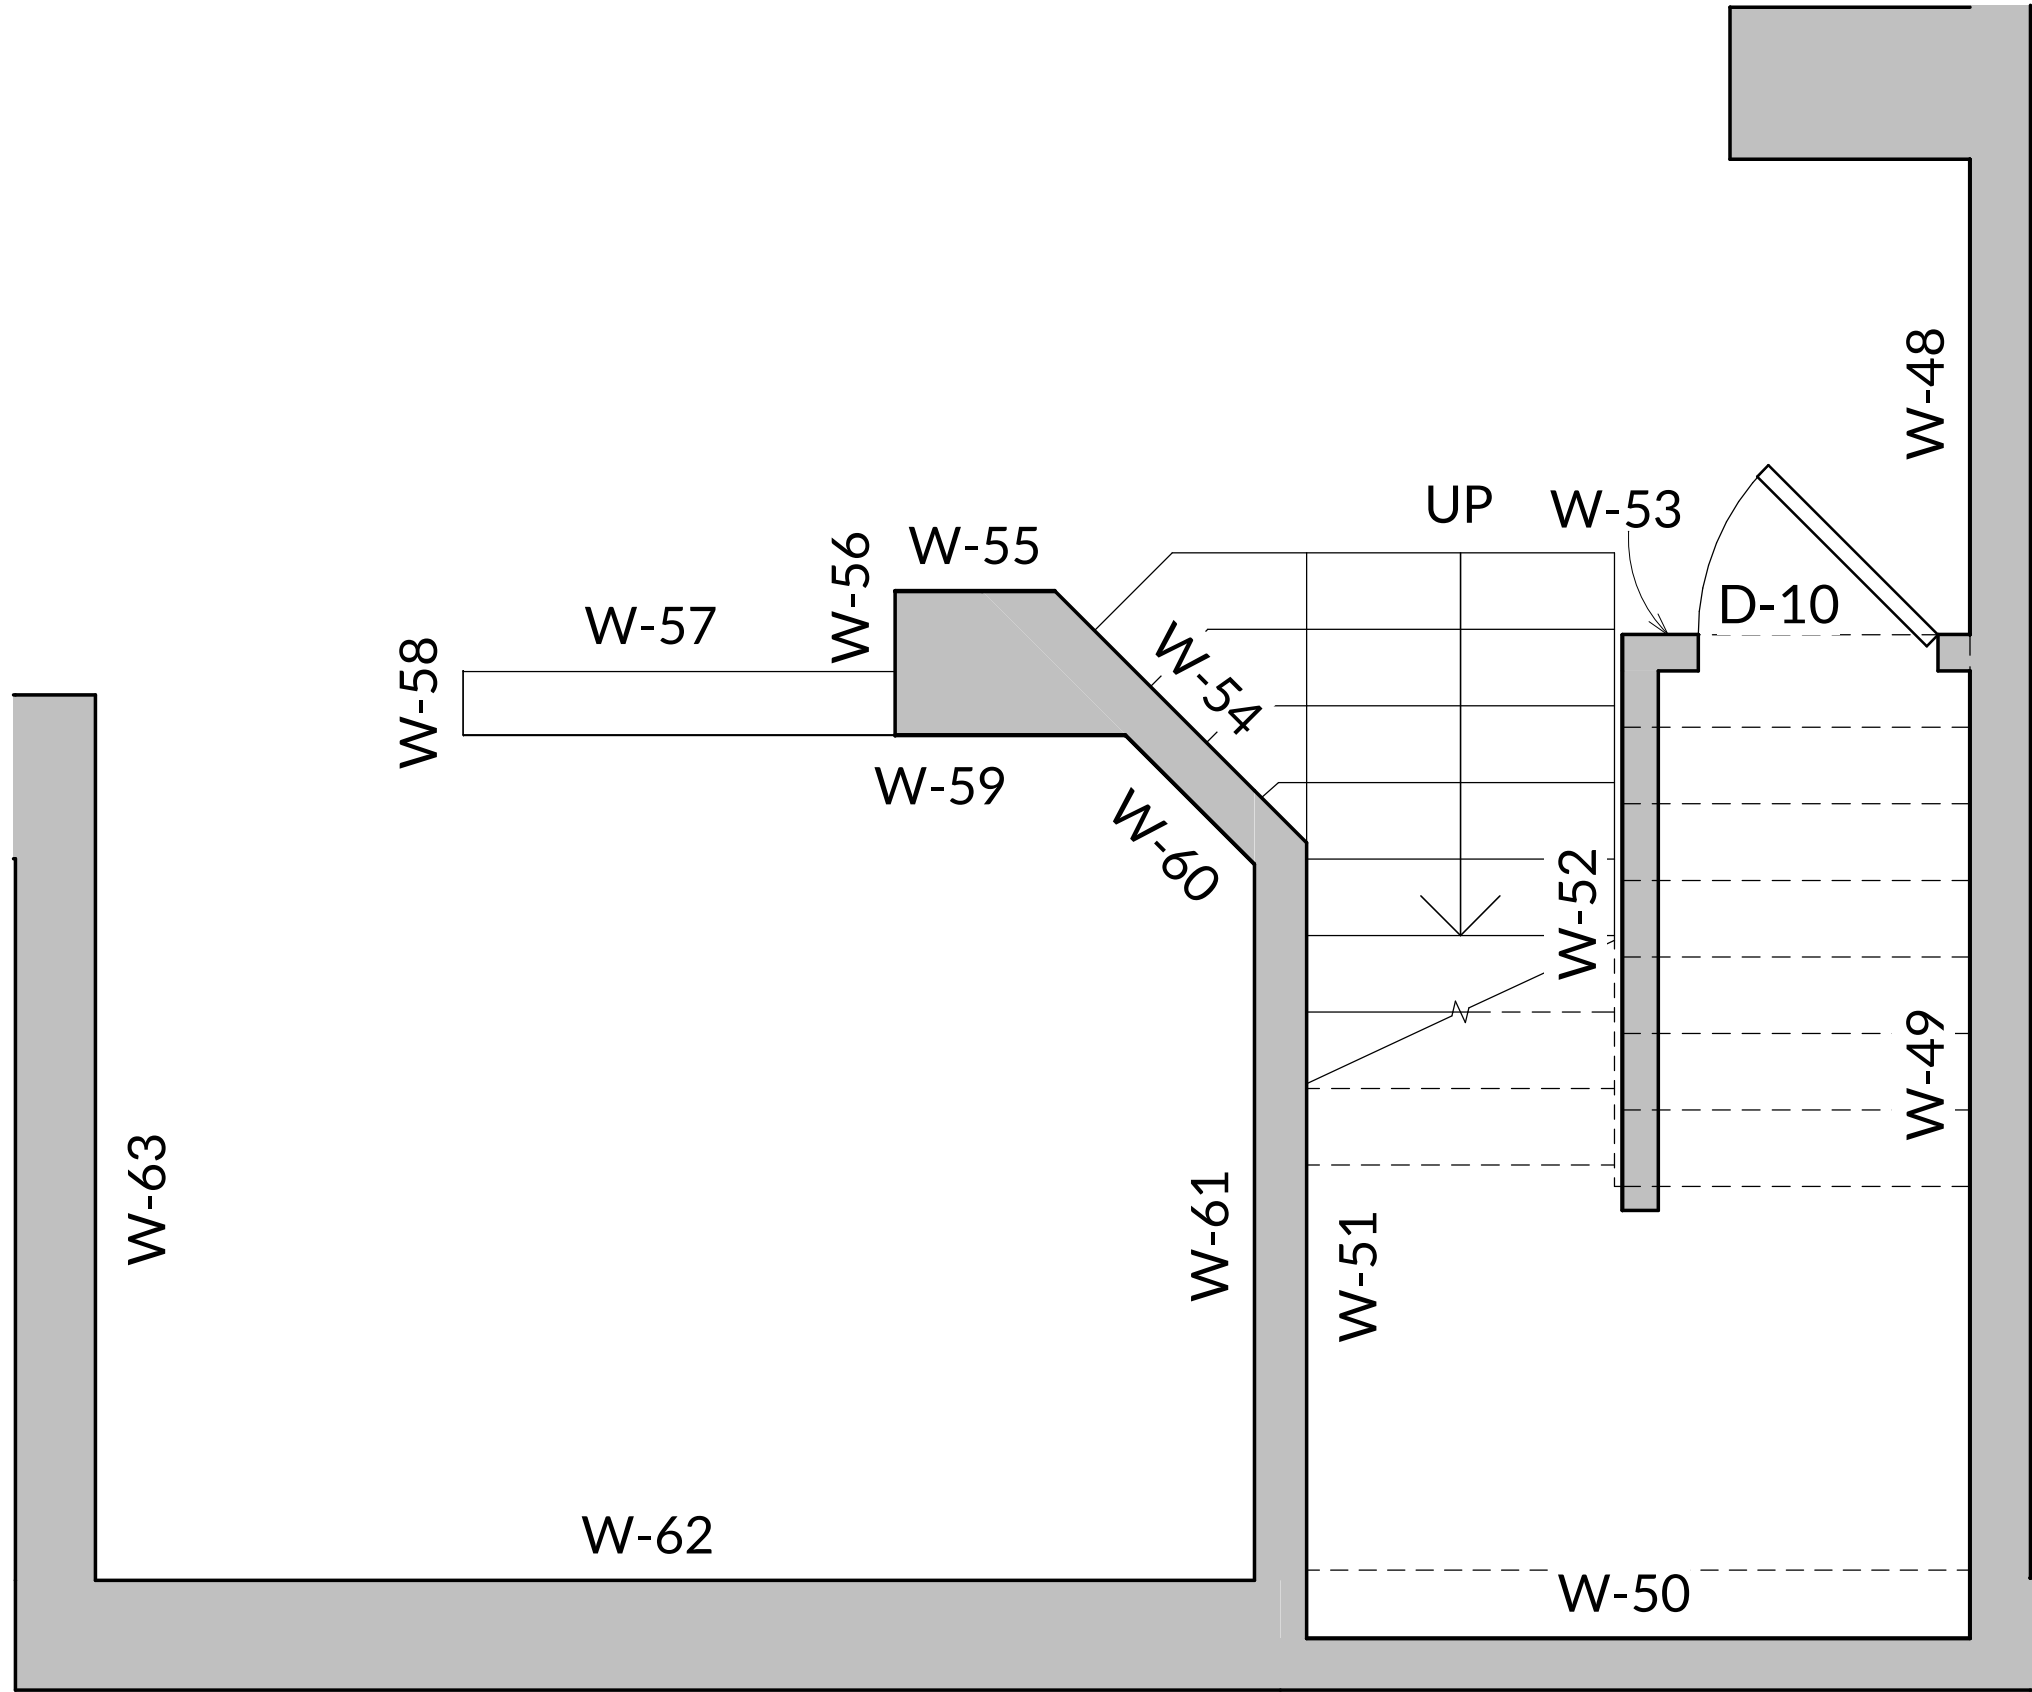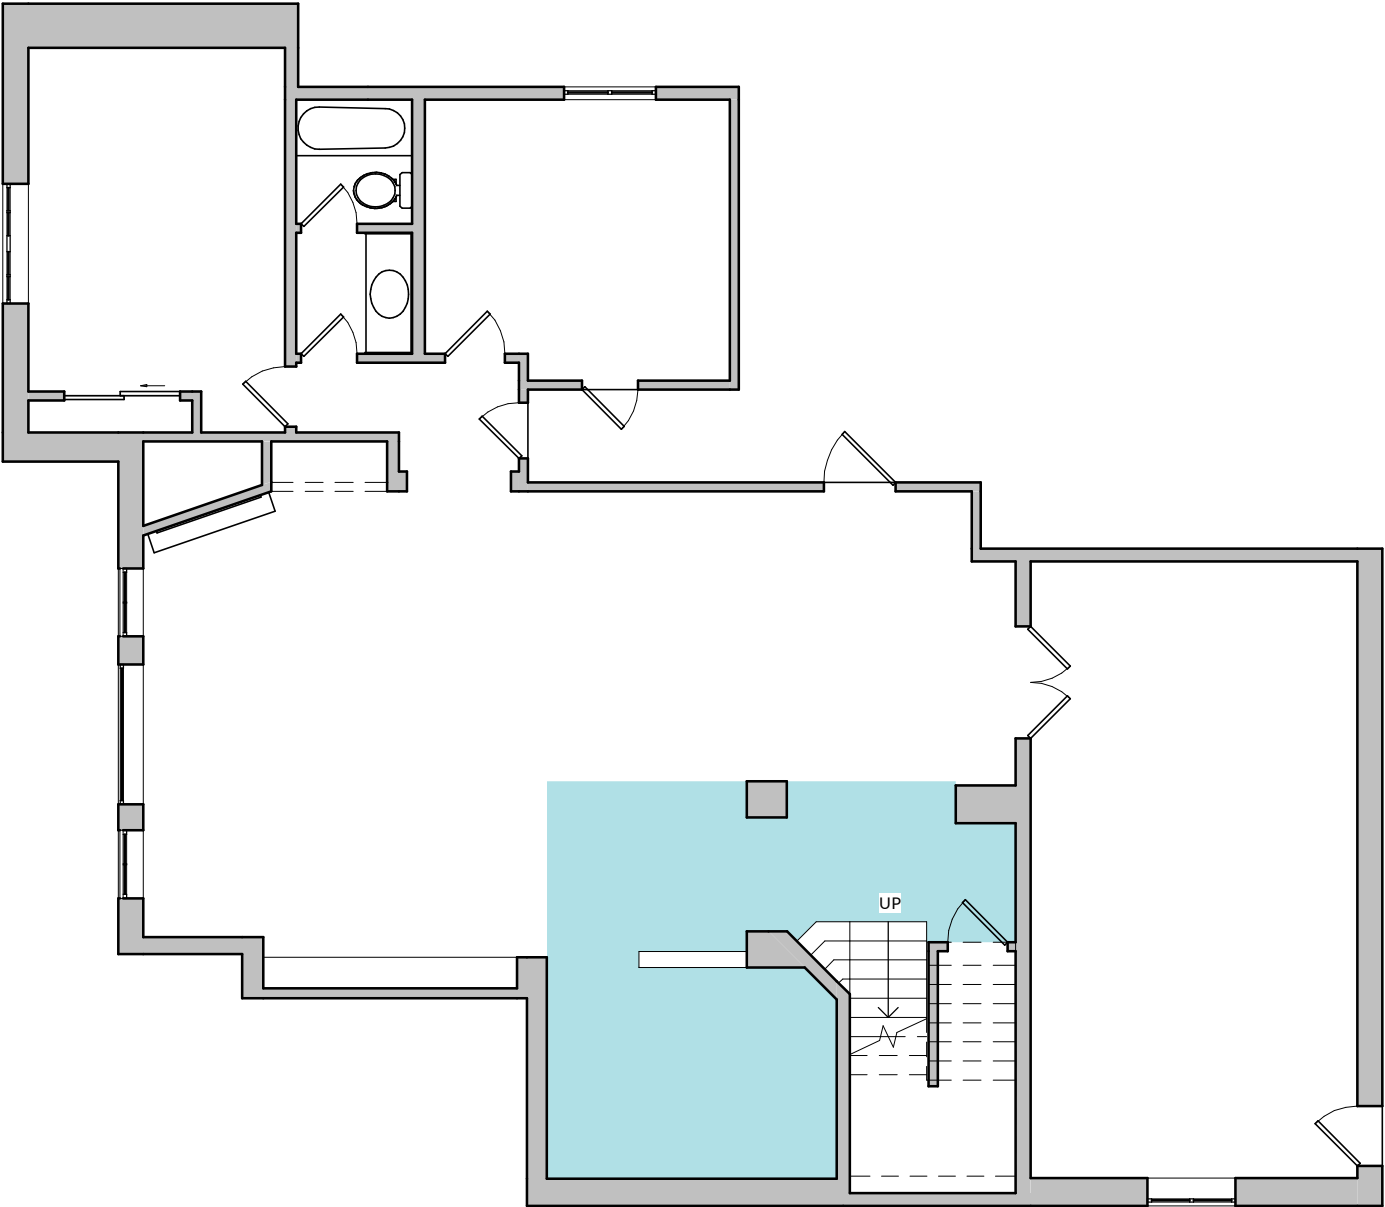

1/2" = 1'-0"



Walls, Room - 1			
Object	Height	Width	Area (sqft)
W-48	8'-5"	4'-11 1/2"	41.7
W-49	10'-8"	10'-1"	107.6
W-50	10'-8"	6'-11"	73.8
W-51	10'-8"	8'-3 1/2"	88.4
W-52	10'-8"	6'-0"	49.5
W-53	8'-5"	3'-7 1/2"	10.5
W-54	8'-5"	3'-8 1/2"	31.2
W-55	8'-5"	1'-8"	14.0
W-56	8'-5"	10"	12.7
W-57	3'-6"	4'-6"	15.8
W-58	3'-6"	8"	2.3
W-59	8'-5"	6'-10 3/4"	35.9
W-60	8'-5"	1'-10 3/4"	16.0
W-61	8'-5"	7'-5 1/2"	62.8
W-62	8'-5"	12'-1"	101.7
W-63	8'-5"	9'-2 3/4"	77.7

Doors and Windows, Room - 1			
Object	Height	Width	Window sill height
D-10	8'-0"	2'-6"	

Total area (sqft), Room - 1	
Floor area	316.0
Wall area (excluding doors, windows, openings)	729.6
Wall linear length (ft)	87.3
Countertop area	0.0

Object quantities, Room - 1	
Doors	1
Openings	0
Windows	0
Countertops	0

Room-2, L1

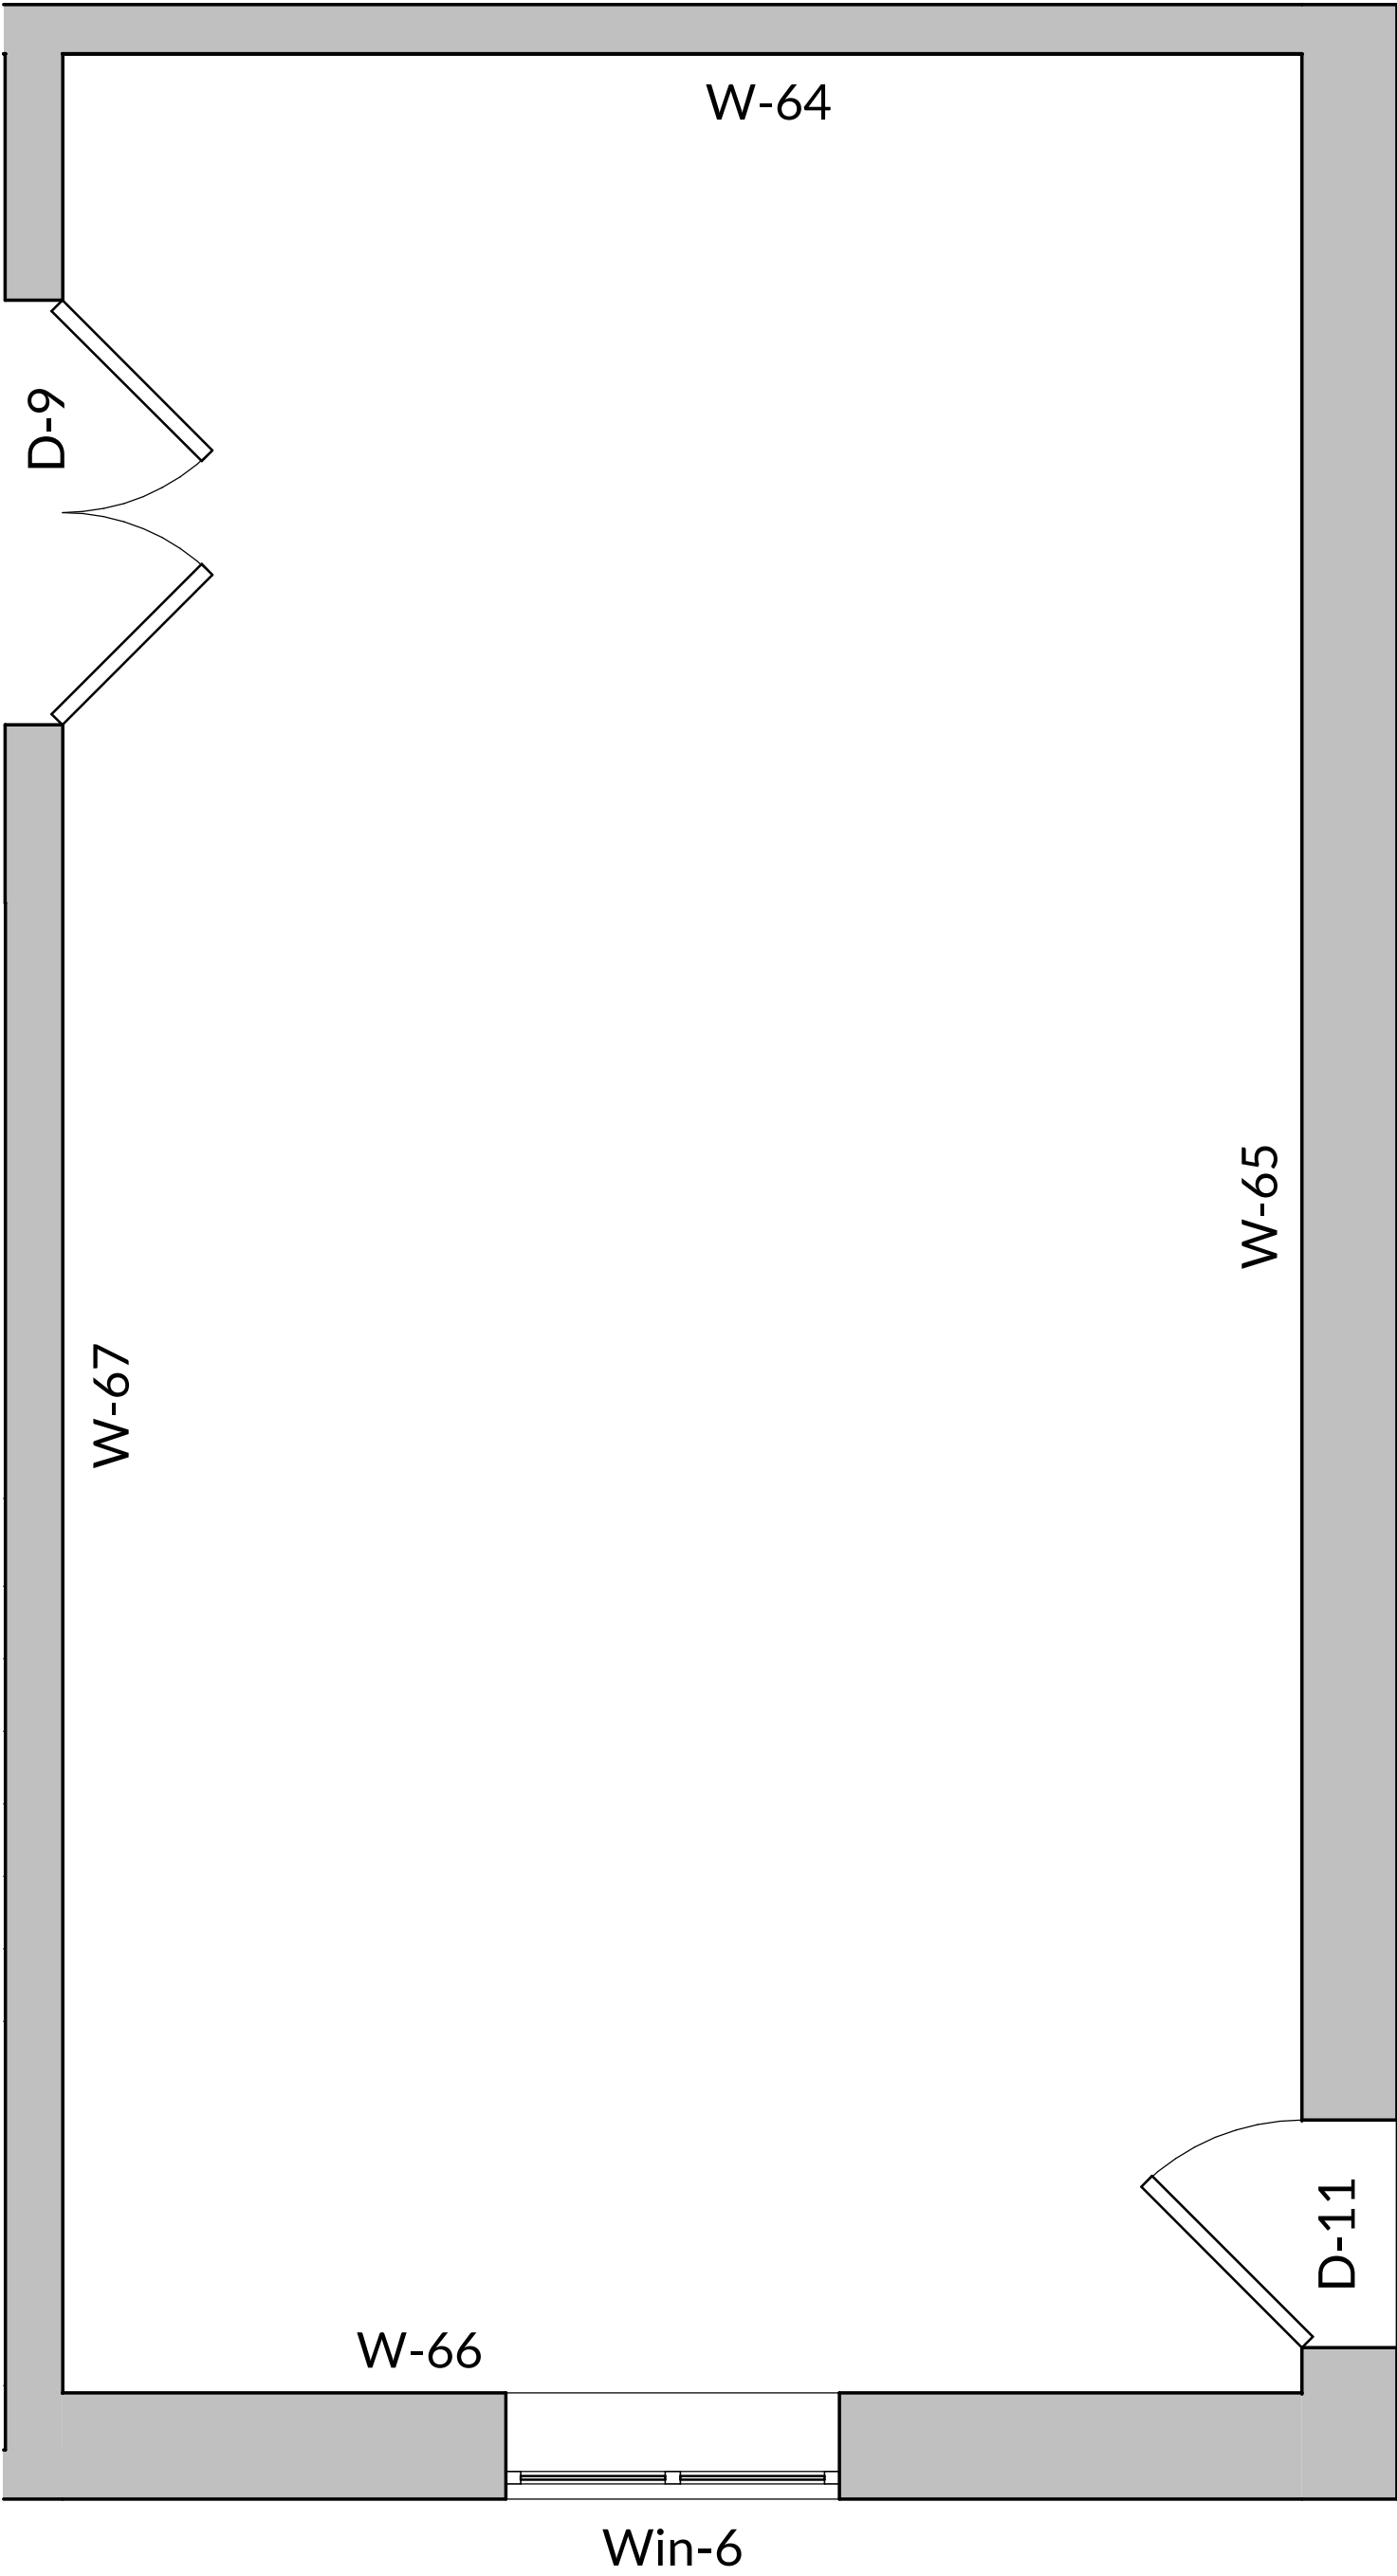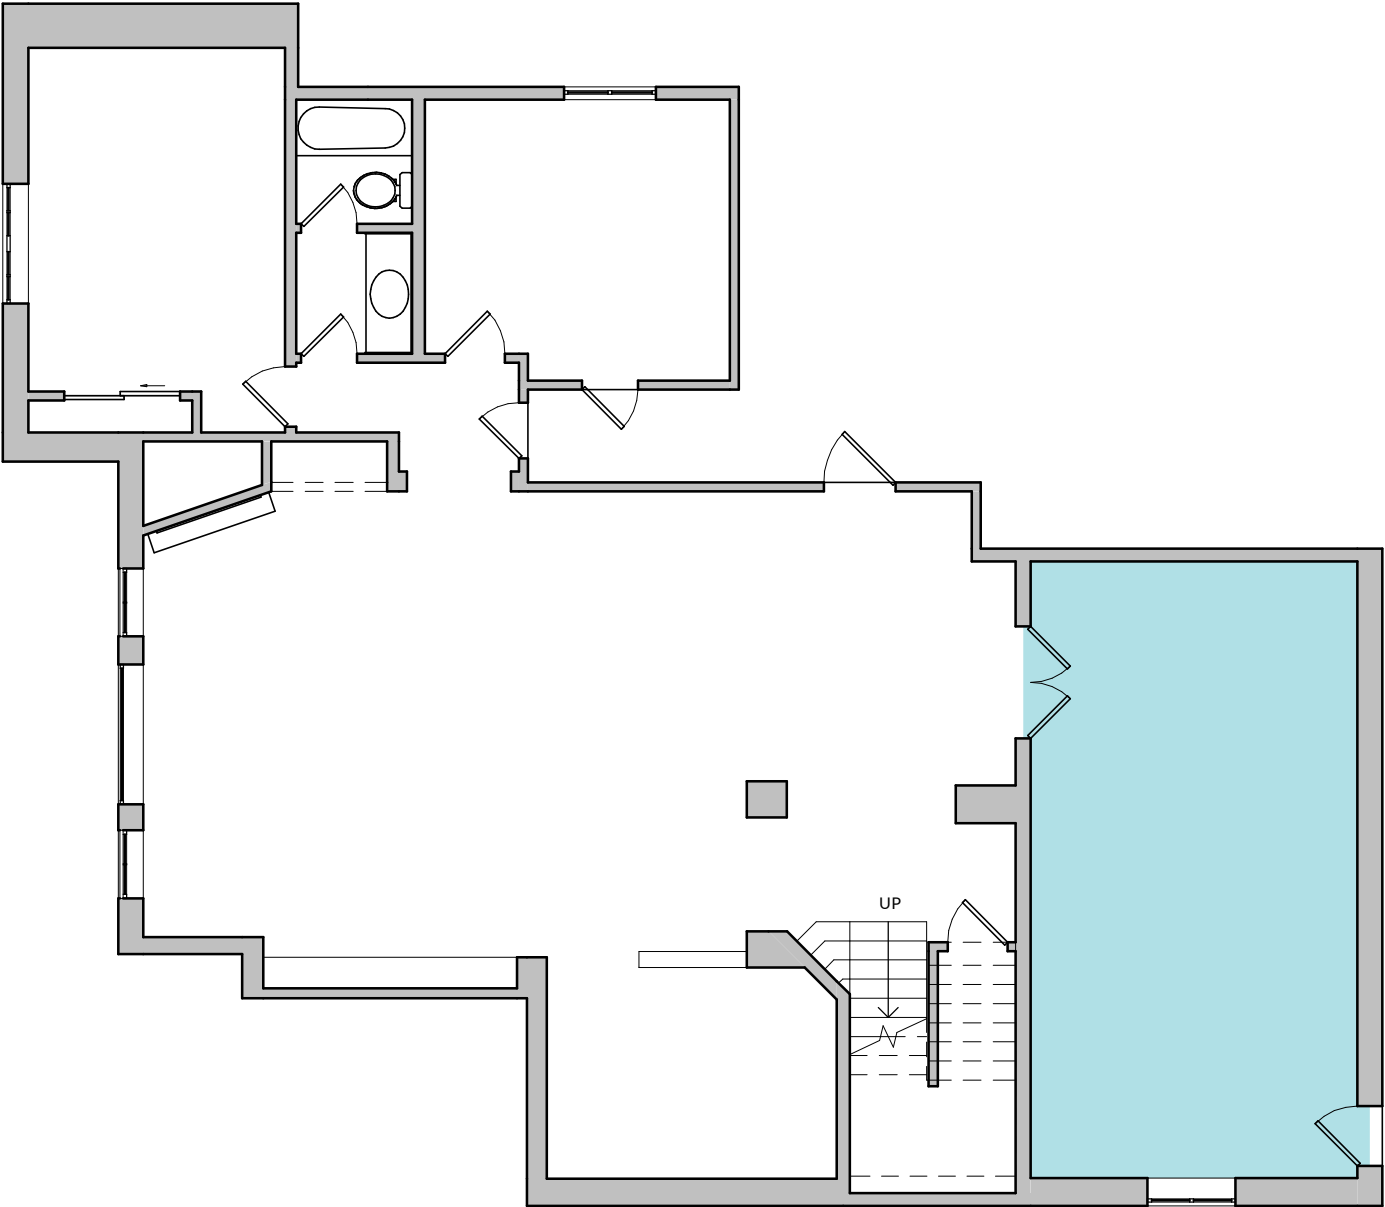


Walls, Room - 2			
Object	Height	Width	Area (sqft)
W-64	8'-5"	13'-7 1/2"	114.7
W-65	8'-5"	25'-8 1/2"	199.7
W-66	8'-5"	13'-7 1/2"	101.2
W-67	8'-5"	25'-8 1/2"	178.3

Doors and Windows, Room - 2			
Object	Height	Width	Window sill height
D-9	8'-2"	4'-8"	
D-11	6'-8"	2'-6"	
Win-6	3'-8"	3'-8"	2'-10"


Total area (sqft), Room - 2	
Floor area	350.3
Wall area (excluding doors, windows, openings)	593.9
Wall linear length (ft)	78.7
Countertop area	0.0

Object quantities, Room - 2	
Doors	2
Openings	0
Windows	1
Countertops	0

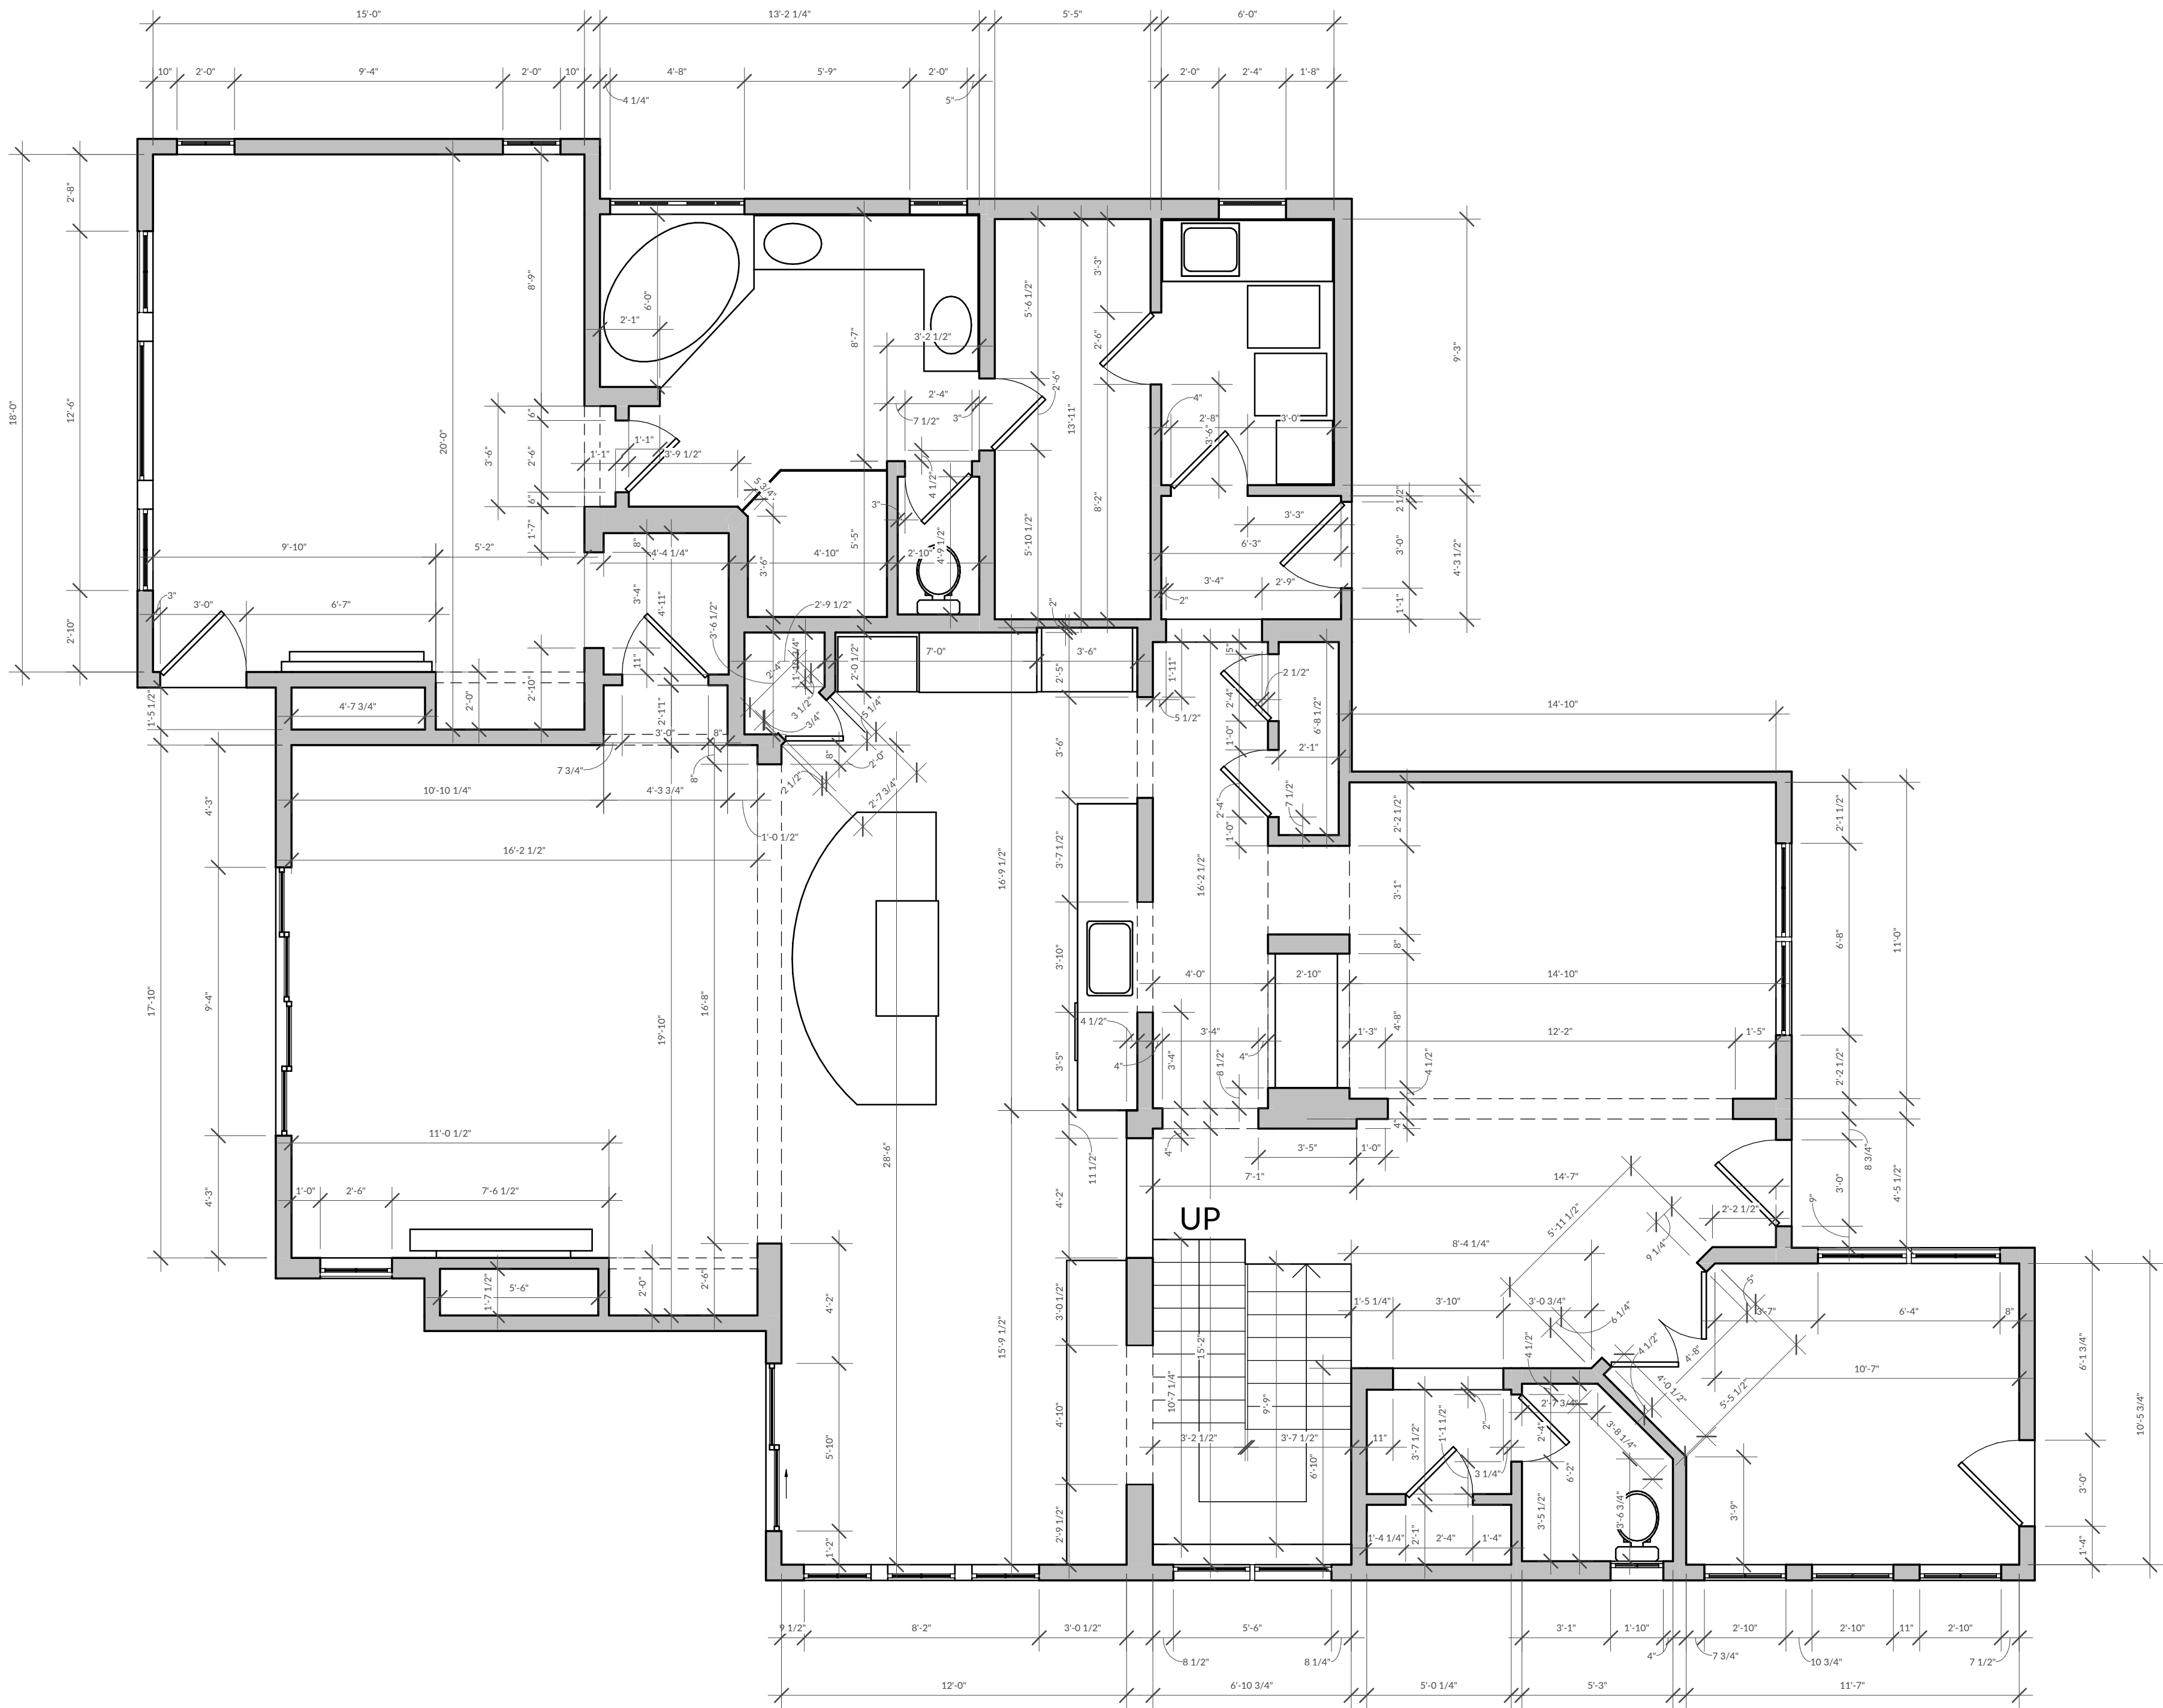



1/4" = 1'-0"

Total area (sqft), L2	
Floor area	2,208.5
Wall area (excluding doors, windows, openings)	4,996.3
Wall linear length (ft)	690.4
Countertop area	127.5

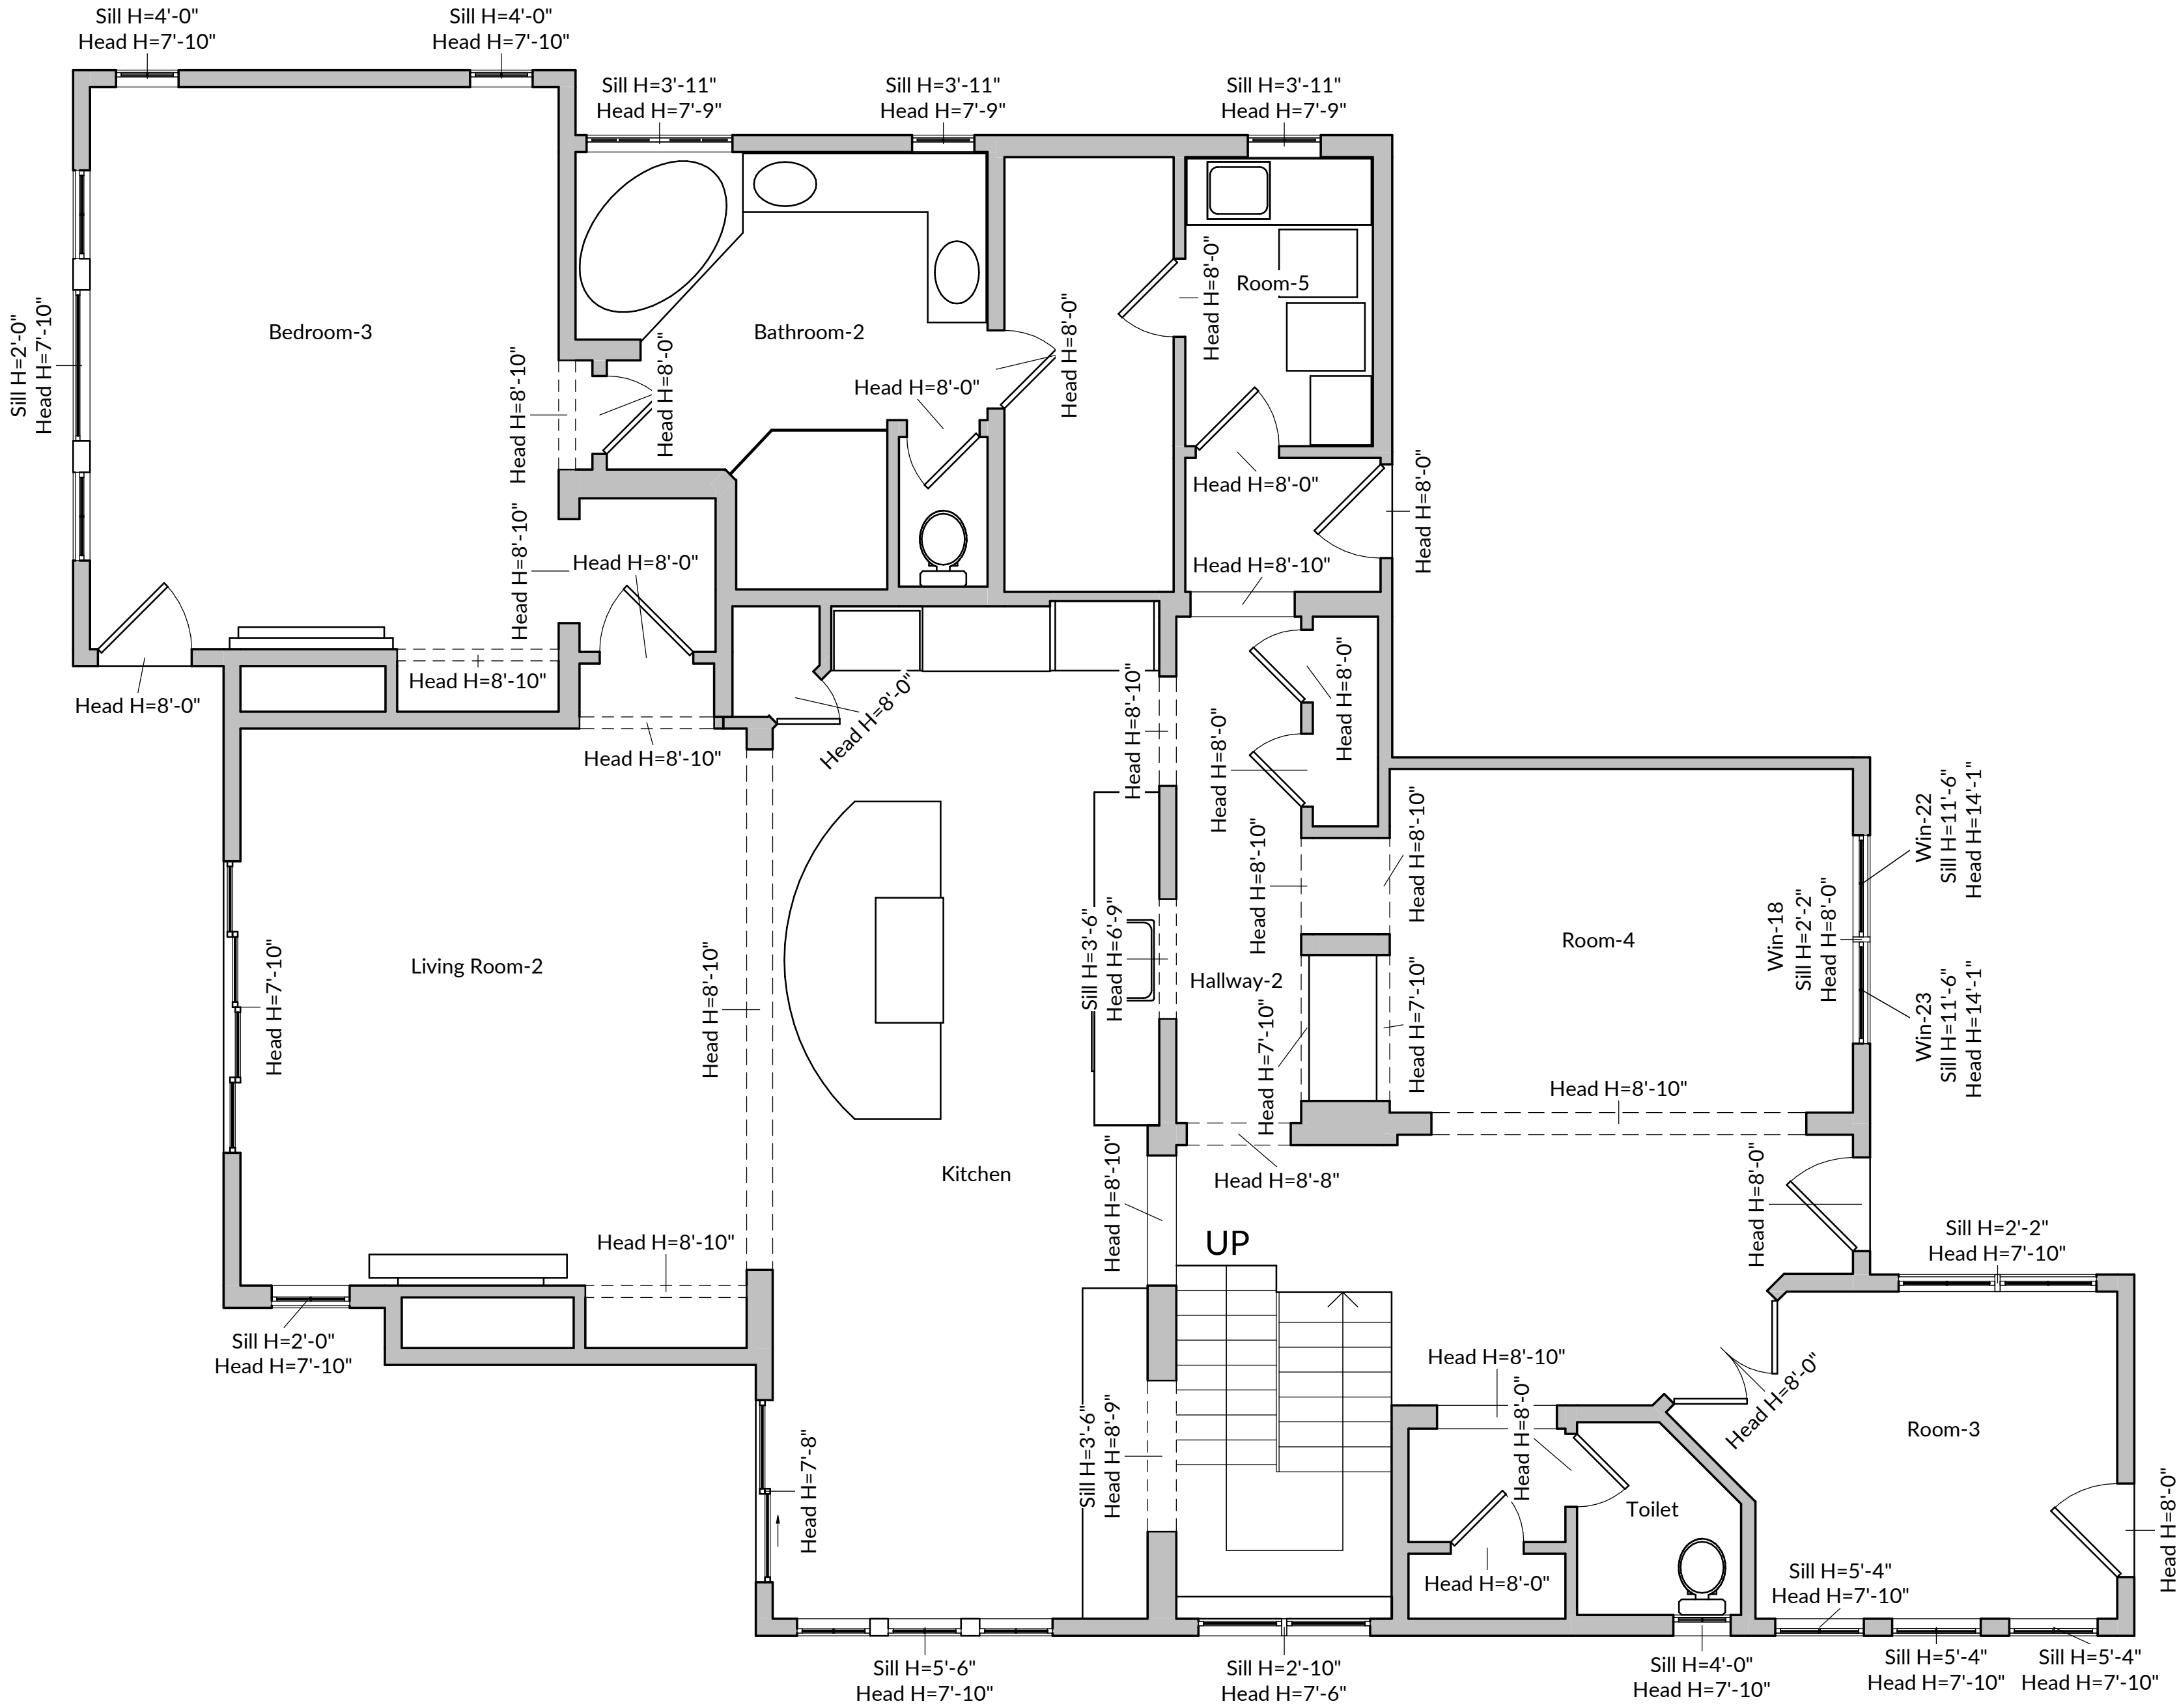

1/4" = 1'-0"

Bedroom-3, L2

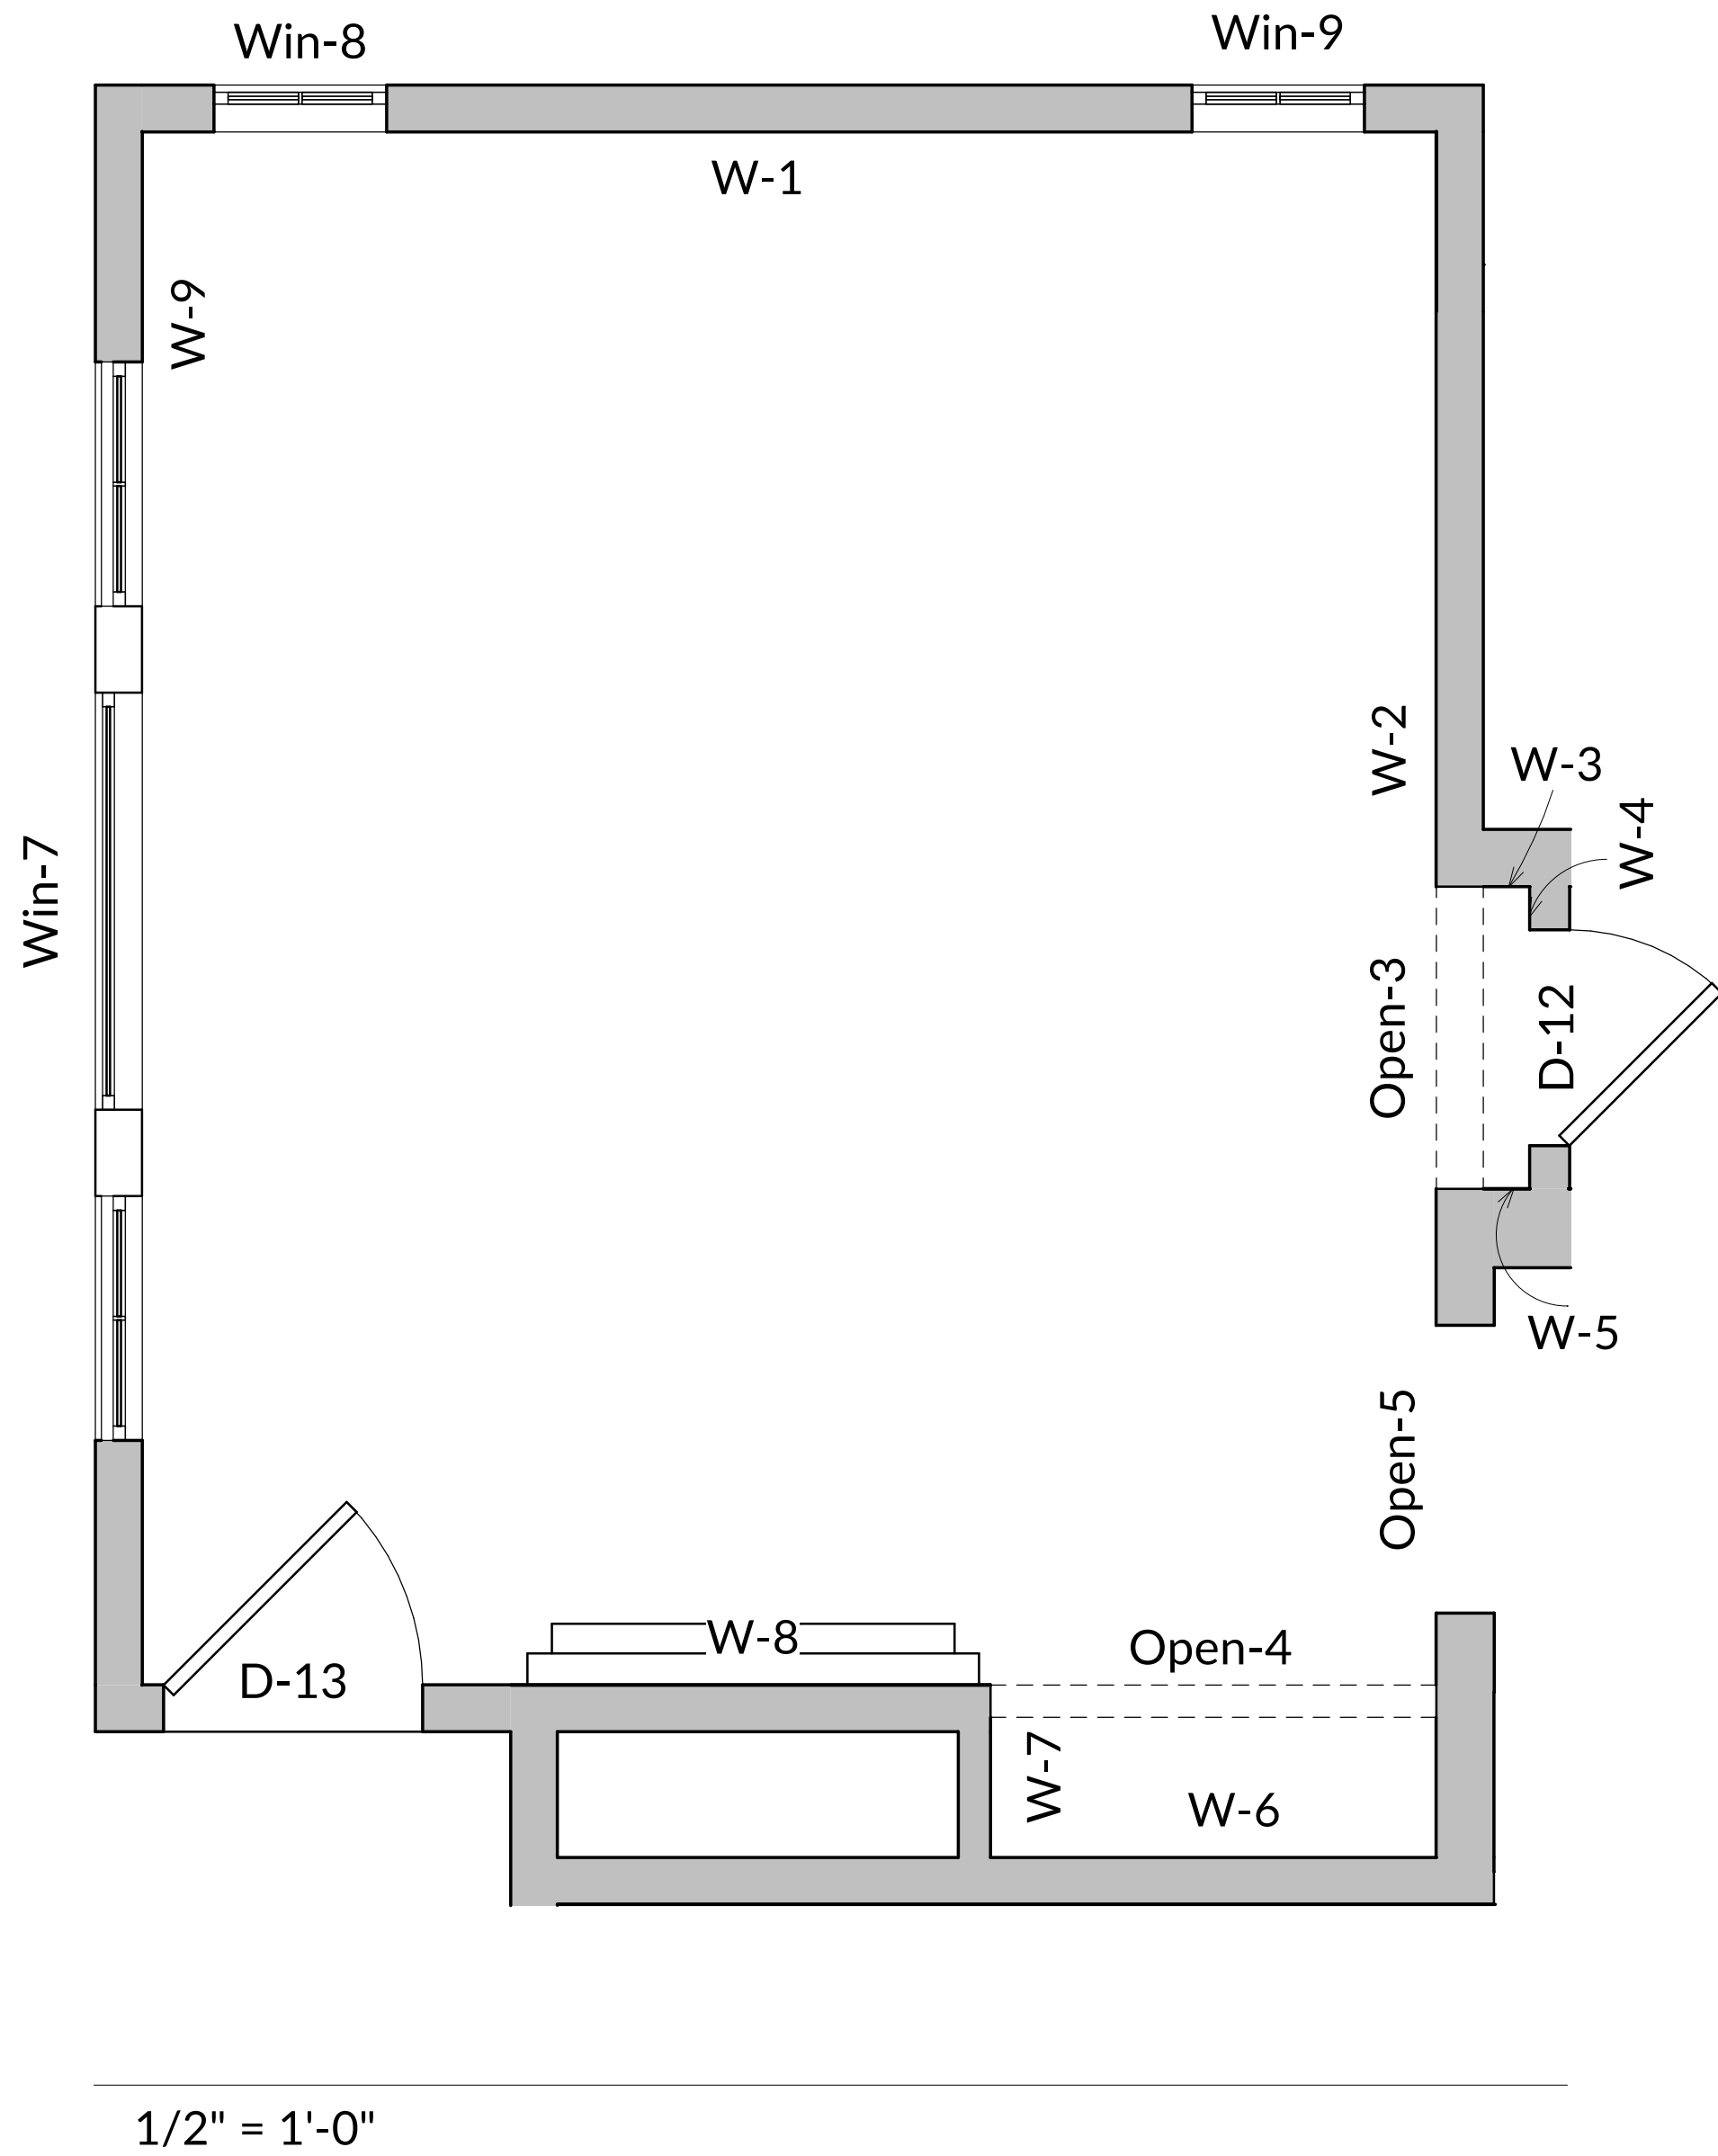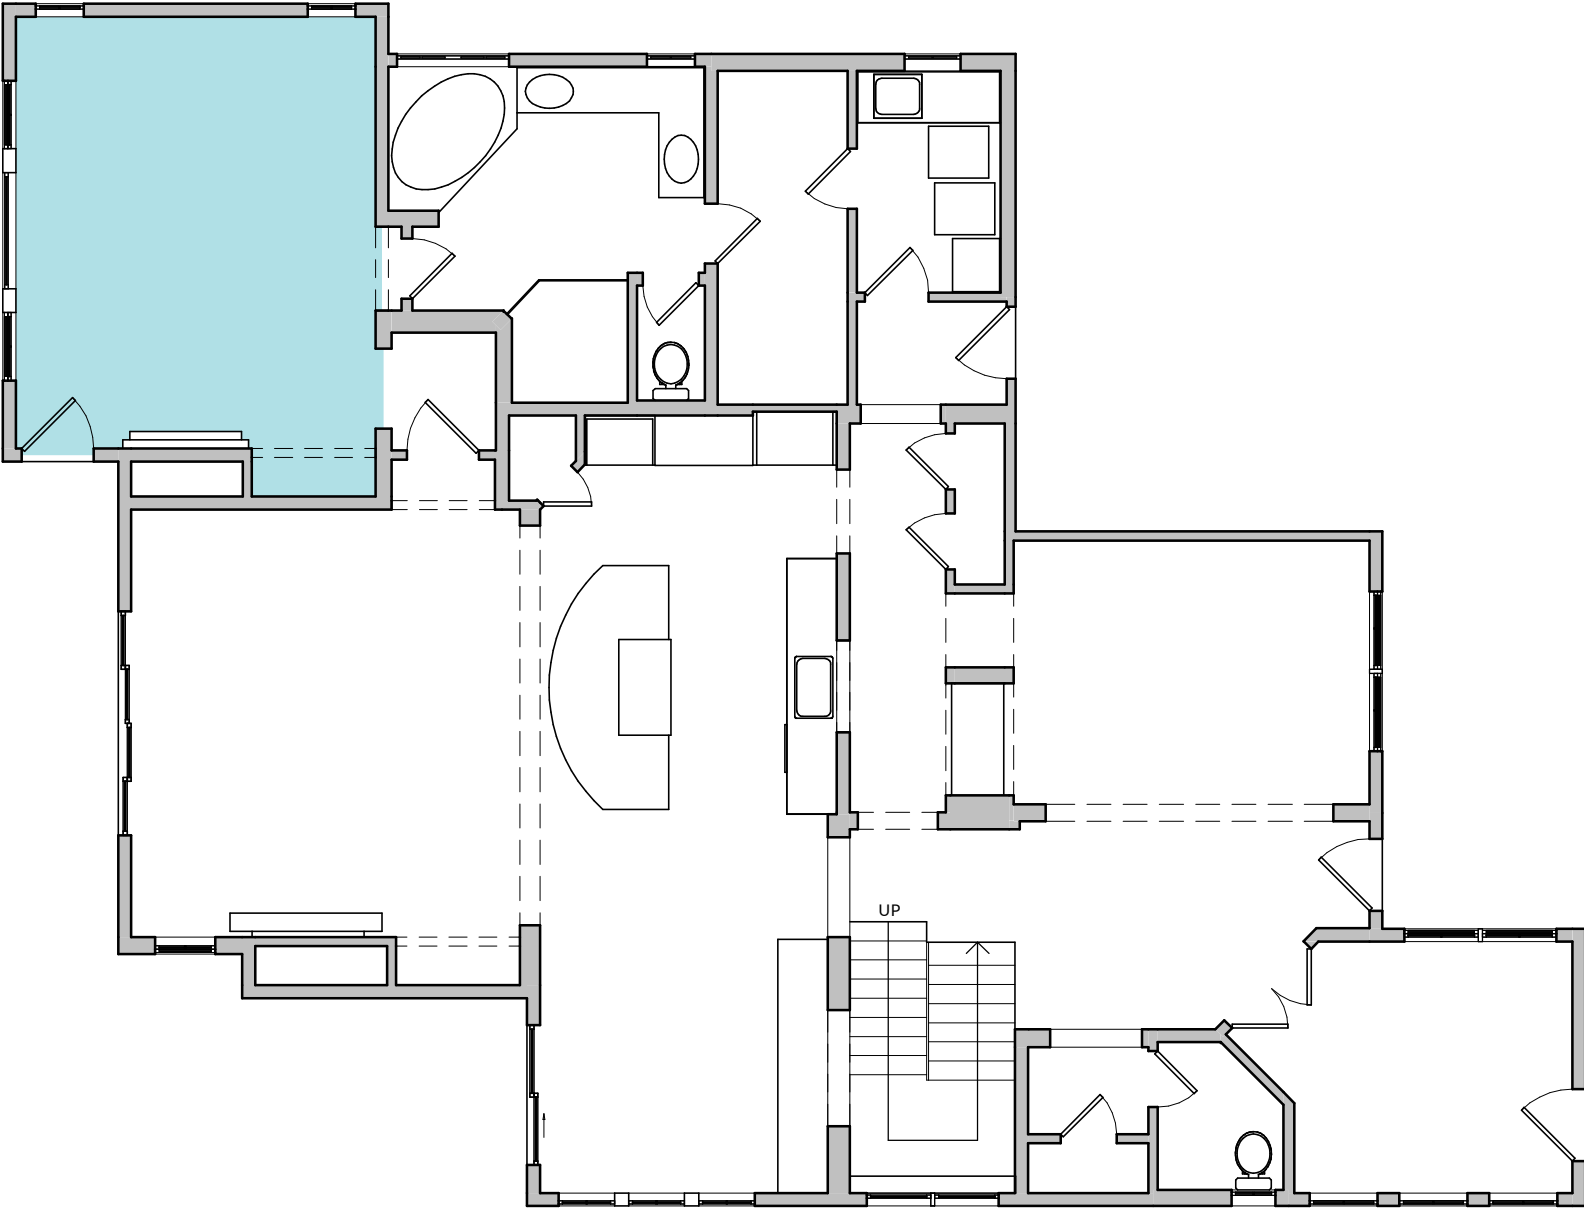



Walls, Bedroom - 3			
Object	Height	Width	Area (sqft)
W-1	10'-0"	15'-0"	134.7
W-2	10'-0"	20'-0"	137.3
W-3	8'-10"	1'-1"	9.6
W-4	8'-10"	3'-6"	10.9
W-5	8'-10"	1'-1"	9.6
W-6	8'-10"	5'-2"	45.6
W-7	8'-10"	2'-0"	17.7
W-8	10'-0"	9'-10"	74.3
W-9	10'-0"	18'-0"	107.1

Doors and Windows, Bedroom - 3			
Object	Height	Width	Window sill height
D-12	8'-0"	2'-6"	
D-13	8'-0"	3'-0"	
Open-3	8'-10"	3'-6"	
Open-4	8'-10"	5'-2"	
Open-5	8'-10"	3'-4"	
Win-7	5'-10"	12'-6"	2'-0"
Win-8	3'-10"	2'-0"	4'-0"
Win-9	3'-10"	2'-0"	4'-0"

Total area (sqft), Bedroom - 3	
Floor area	280.3
Wall area (excluding doors, windows, openings)	546.7
Wall linear length (ft)	75.7
Countertop area	0.0

Object quantities, Bedroom - 3	
Doors	2
Openings	3
Windows	3
Countertops	0

Living Room-2, L2

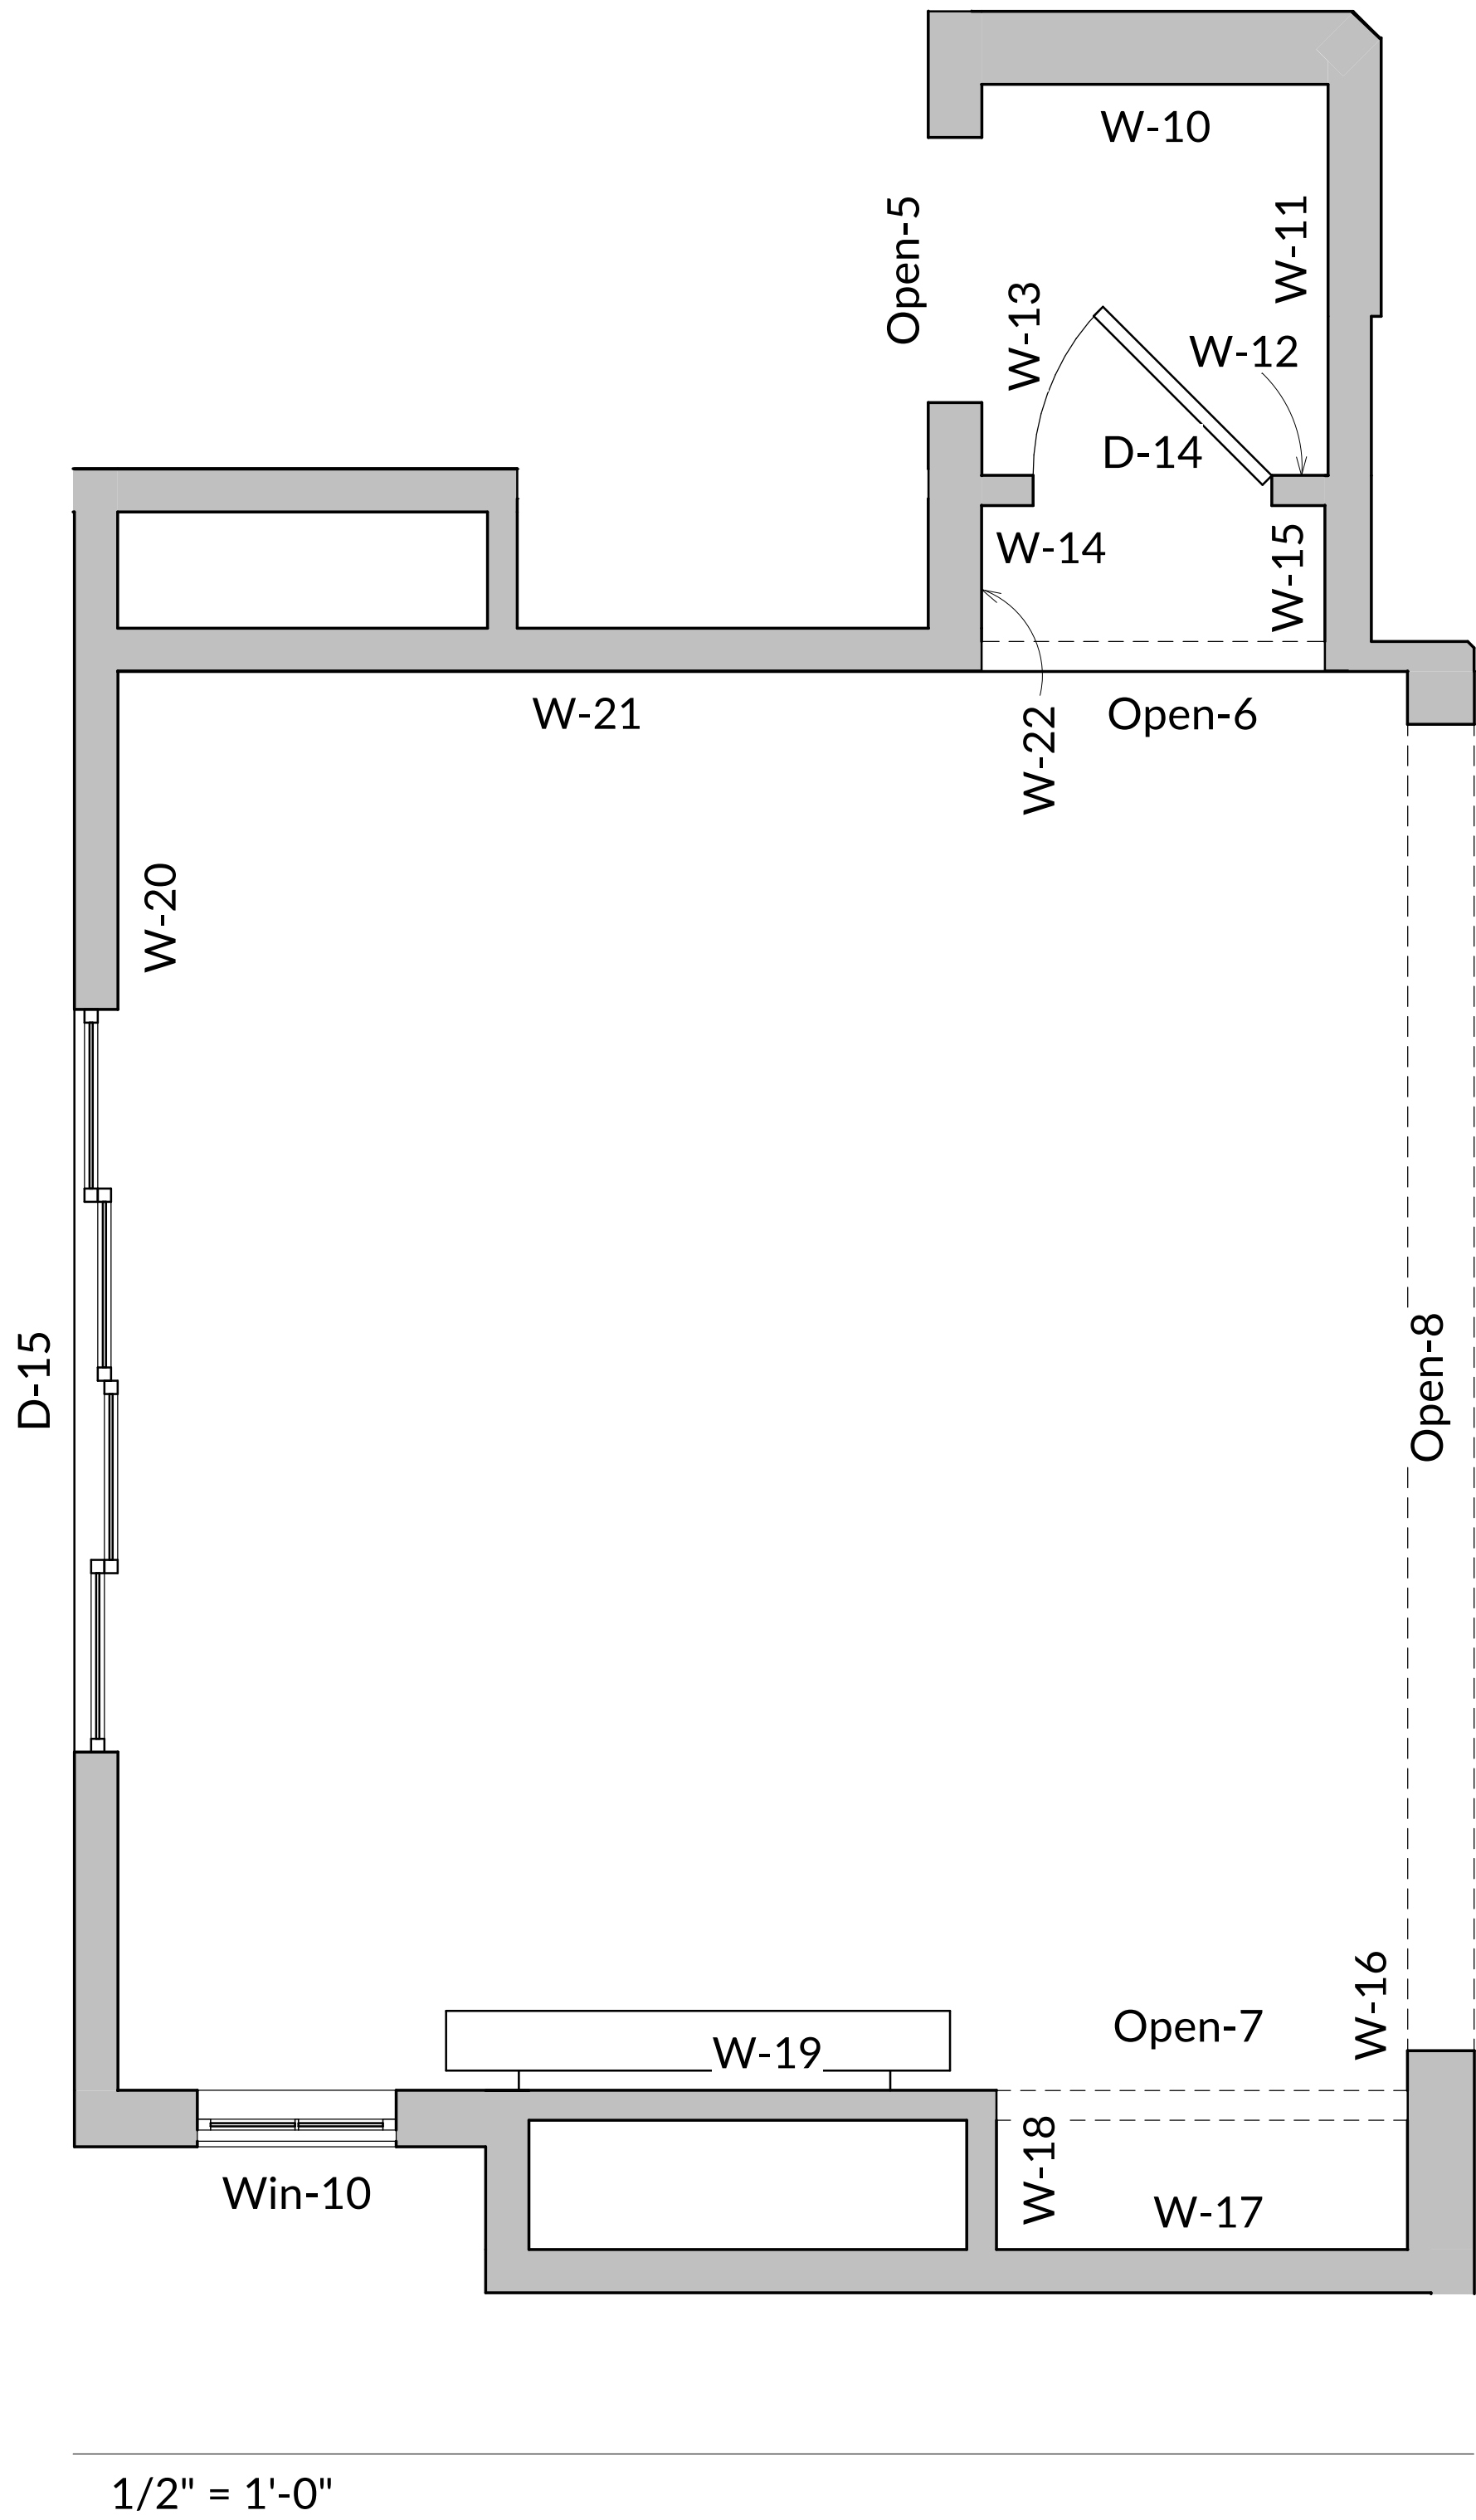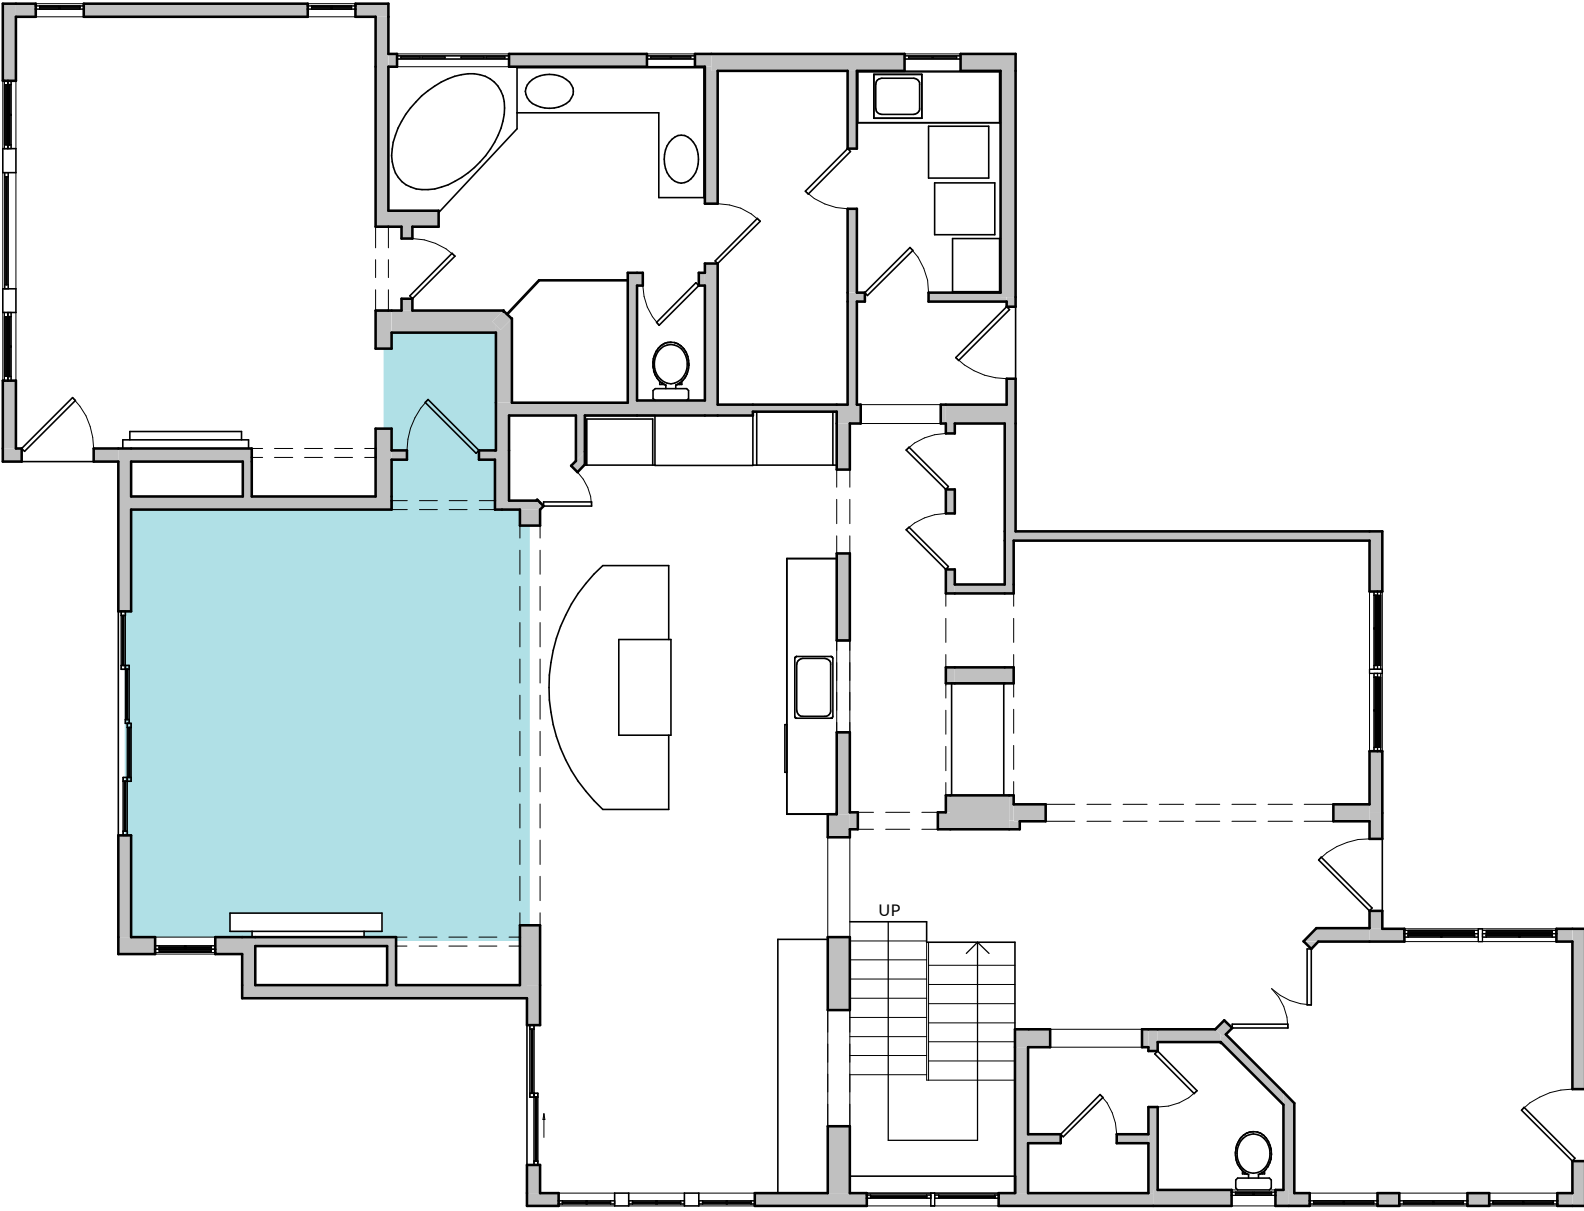



Walls, Living Room - 2			
Object	Height	Width	Area (sqft)
W-10	10'-0"	4'-4 1/4"	43.5
W-11	10'-0"	4'-11"	49.2
W-12	10'-0"	4'-4 1/4"	19.5
W-13	10'-0"	4'-11"	19.7
W-14	8'-10"	4'-3 3/4"	14.1
W-15	8'-10"	2'-1"	18.4
W-16	10'-0"	19'-10"	51.0
W-17	8'-10"	5'-2"	45.6
W-18	8'-10"	2'-0"	17.7
W-19	10'-0"	16'-2 1/2"	101.9
W-20	10'-0"	17'-10"	105.2
W-21	10'-0"	16'-2 1/2"	162.1
W-22	8'-10"	2'-1"	18.4

Doors and Windows, Living Room - 2			
Object	Height	Width	Window sill height
D-14	8'-0"	3'-0"	
D-15	7'-10"	9'-4"	
Open-5	8'-10"	3'-4"	
Open-6	8'-10"	4'-3 3/4"	
Open-7	8'-10"	5'-2"	
Open-8	8'-10"	16'-8"	
Win-10	5'-10"	2'-6"	2'-0"

Total area (sqft), Living Room - 2	
Floor area	321.1
Wall area (excluding doors, windows, openings)	628.2
Wall linear length (ft)	104.3
Countertop area	0.0

Object quantities, Living Room - 2	
Doors	2
Openings	4
Windows	1
Countertops	0

Kitchen, L2

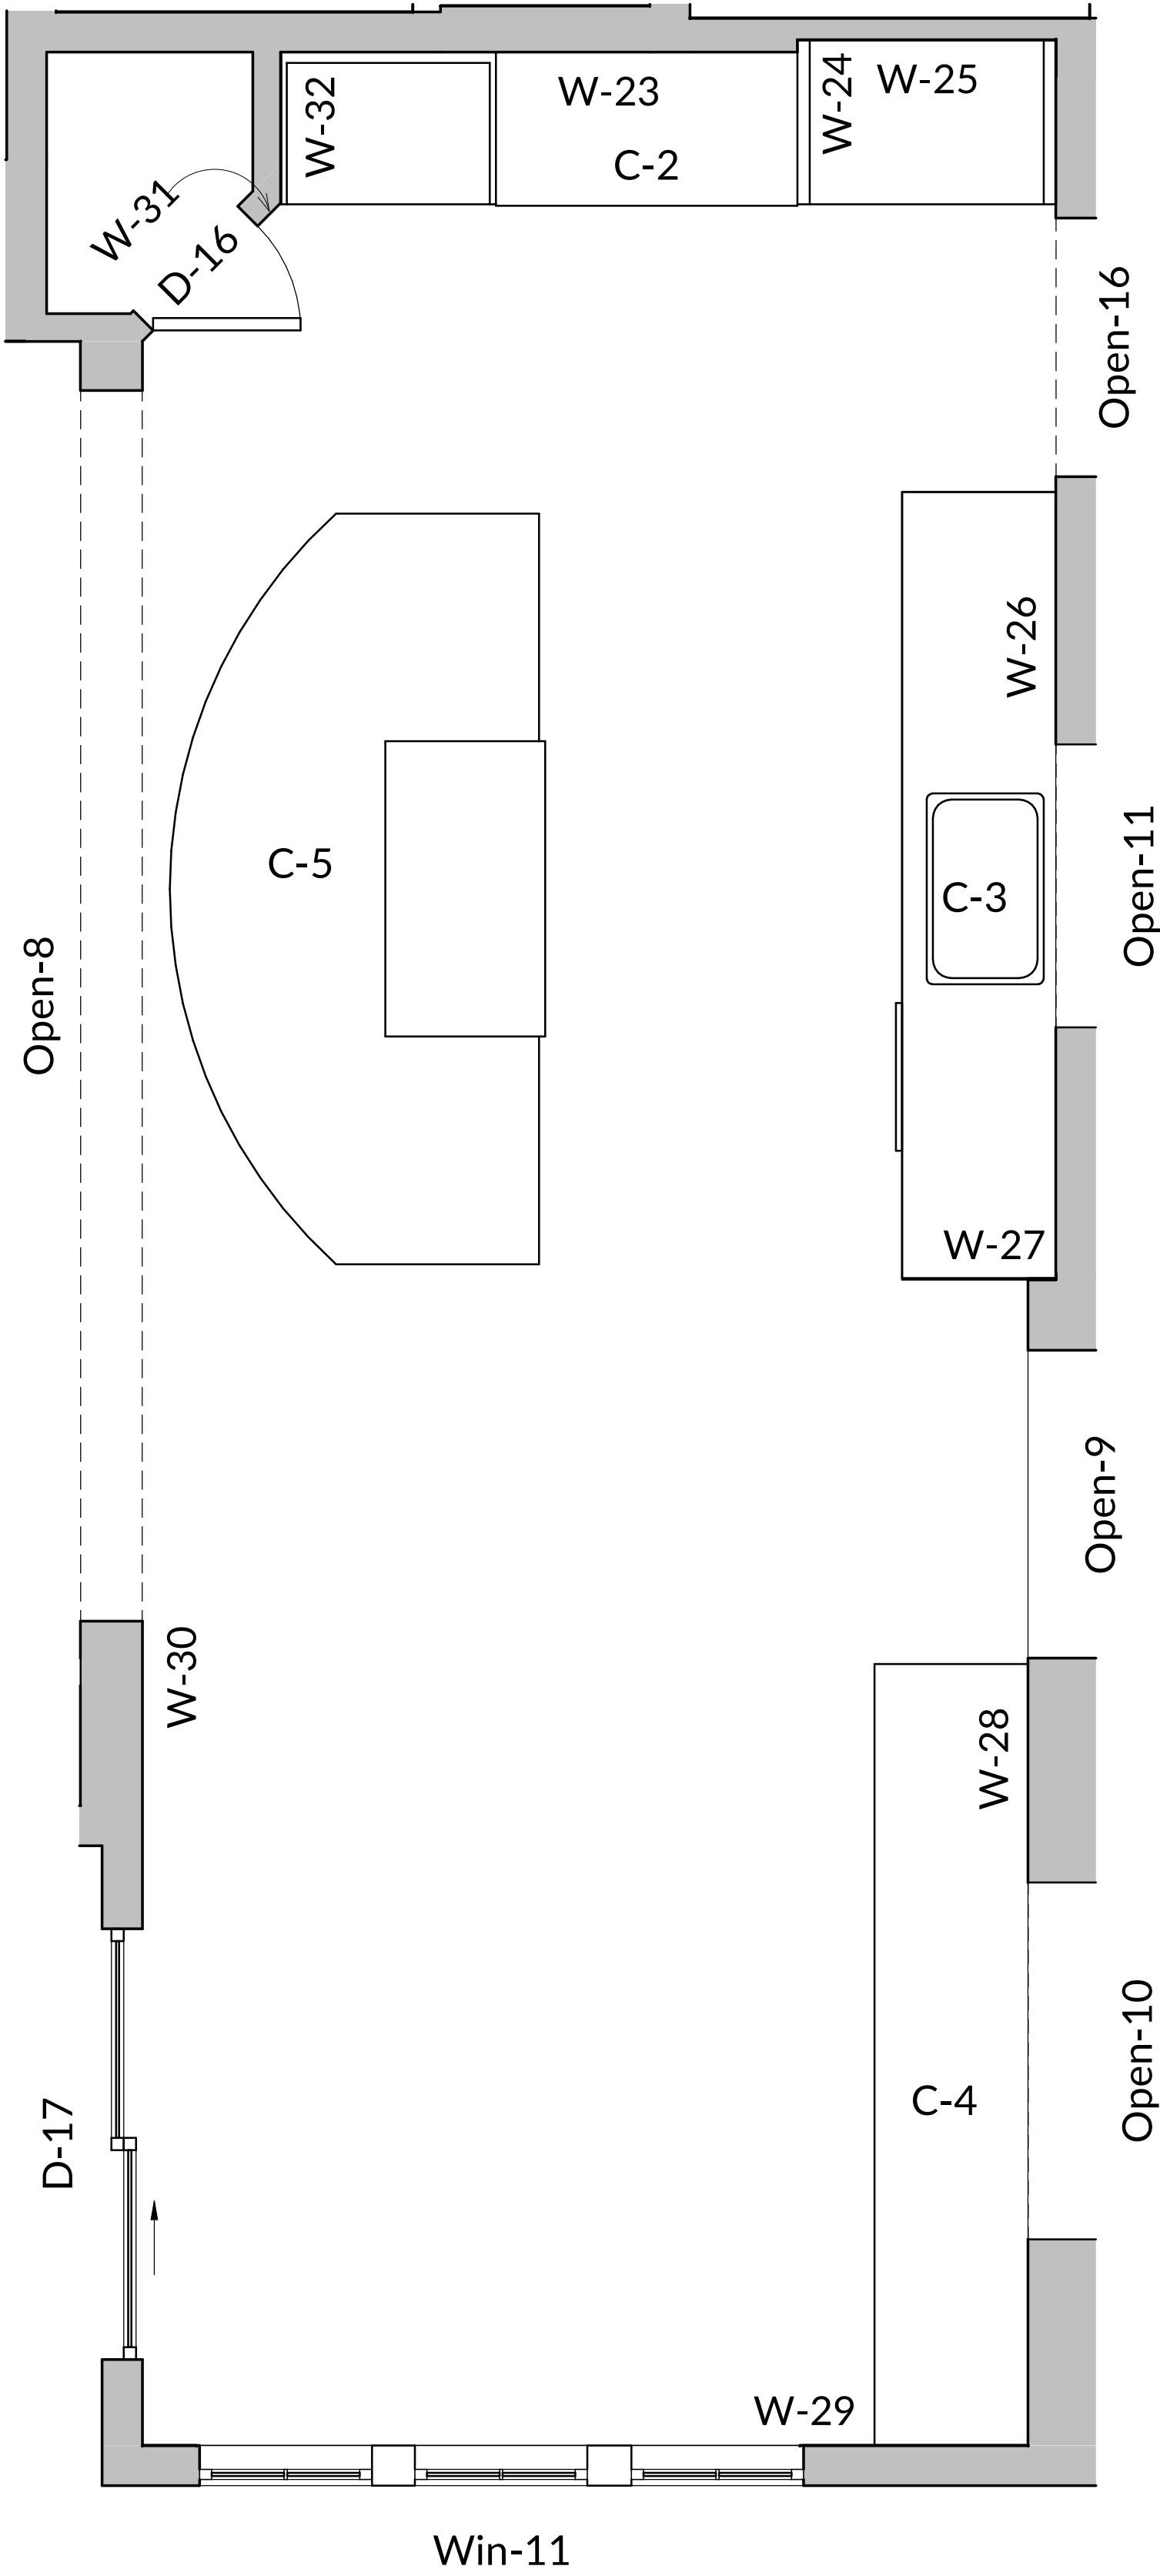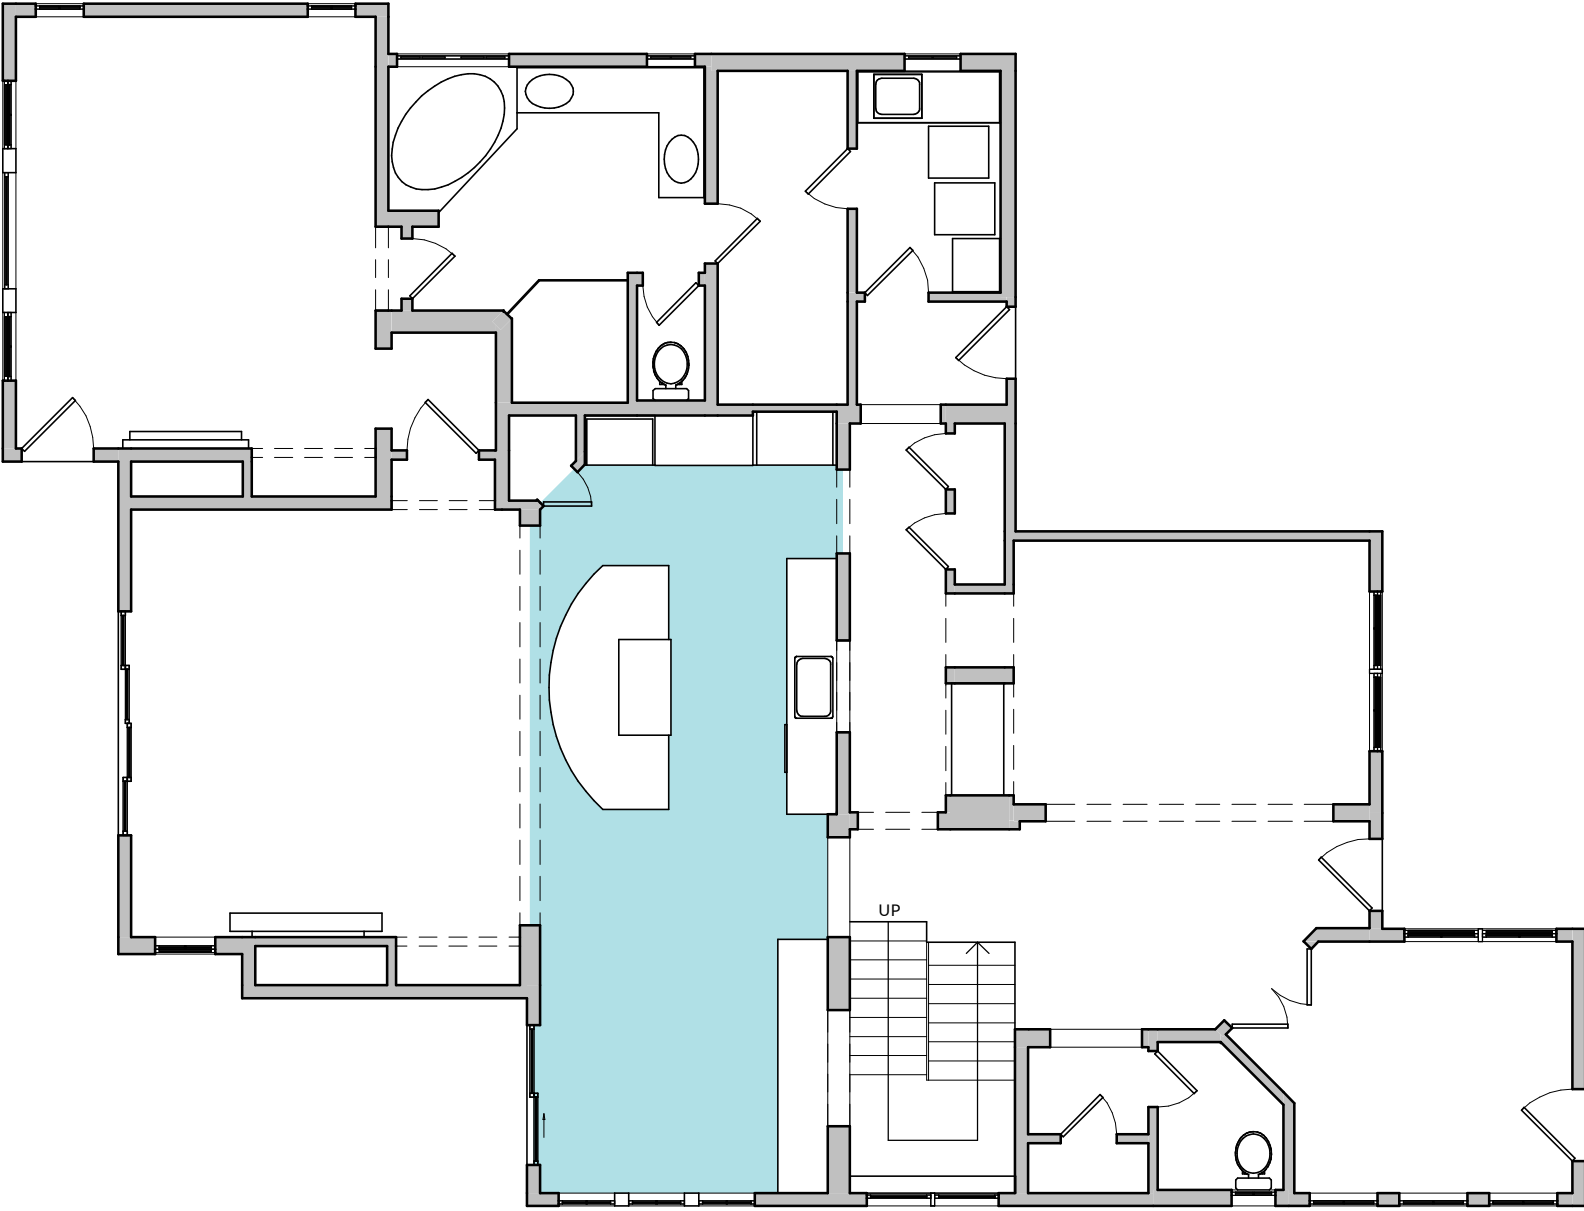

1/2" = 1'-0"

Walls, Kitchen			
Object	Height	Width	Area (sqft)
W-23	9'-10 1/2"	7'-0"	69.1
W-24	9'-10 1/2"	2"	1.6
W-25	9'-10 1/2"	3'-6"	34.6
W-26	9'-10 1/2"	16'-9 1/2"	124.6
W-27	9'-10 1/2"	4 1/2"	3.7
W-28	9'-10 1/2"	15'-9 1/2"	96.4
W-29	9'-10 1/2"	12'-0"	99.4
W-30	9'-10 1/2"	28'-6"	95.0
W-31	9'-10 1/2"	2'-7 3/4"	10.2
W-32	9'-10 1/2"	2'-0 1/2"	20.2



Doors and Windows, Kitchen			
Object	Height	Width	Window sill height
D-16	8'-0"	2'-0"	
D-17	7'-8"	5'-10"	
Open-8	8'-10"	16'-8"	
Open-9	8'-10"	4'-2"	
Open-10	5'-3"	4'-10"	
Open-11	3'-3"	3'-10"	
Open-16	8'-10"	3'-6"	
Win-11	2'-4"	8'-2"	5'-6"

Countertops, Kitchen				
Object	Height	Length	Width	Area (sqft)
C-2	2'-11"	4'-1"	2'-1"	8.5
C-3	3'-0"	10'-7 3/4"	2'-1"	22.2
C-4	3'-0"	10'-7"	2'-1"	22.0
C-5	2'-10"	10'-2"	5'-0"	35.5

Total area (sqft), Kitchen	
Floor area	390.0
Wall area (excluding doors, windows, openings)	565.2
Wall linear length (ft)	88.8
Countertop area	88.2

Object quantities, Kitchen	
Doors	2
Openings	5
Windows	1
Countertops	4

Hallway-2, L2

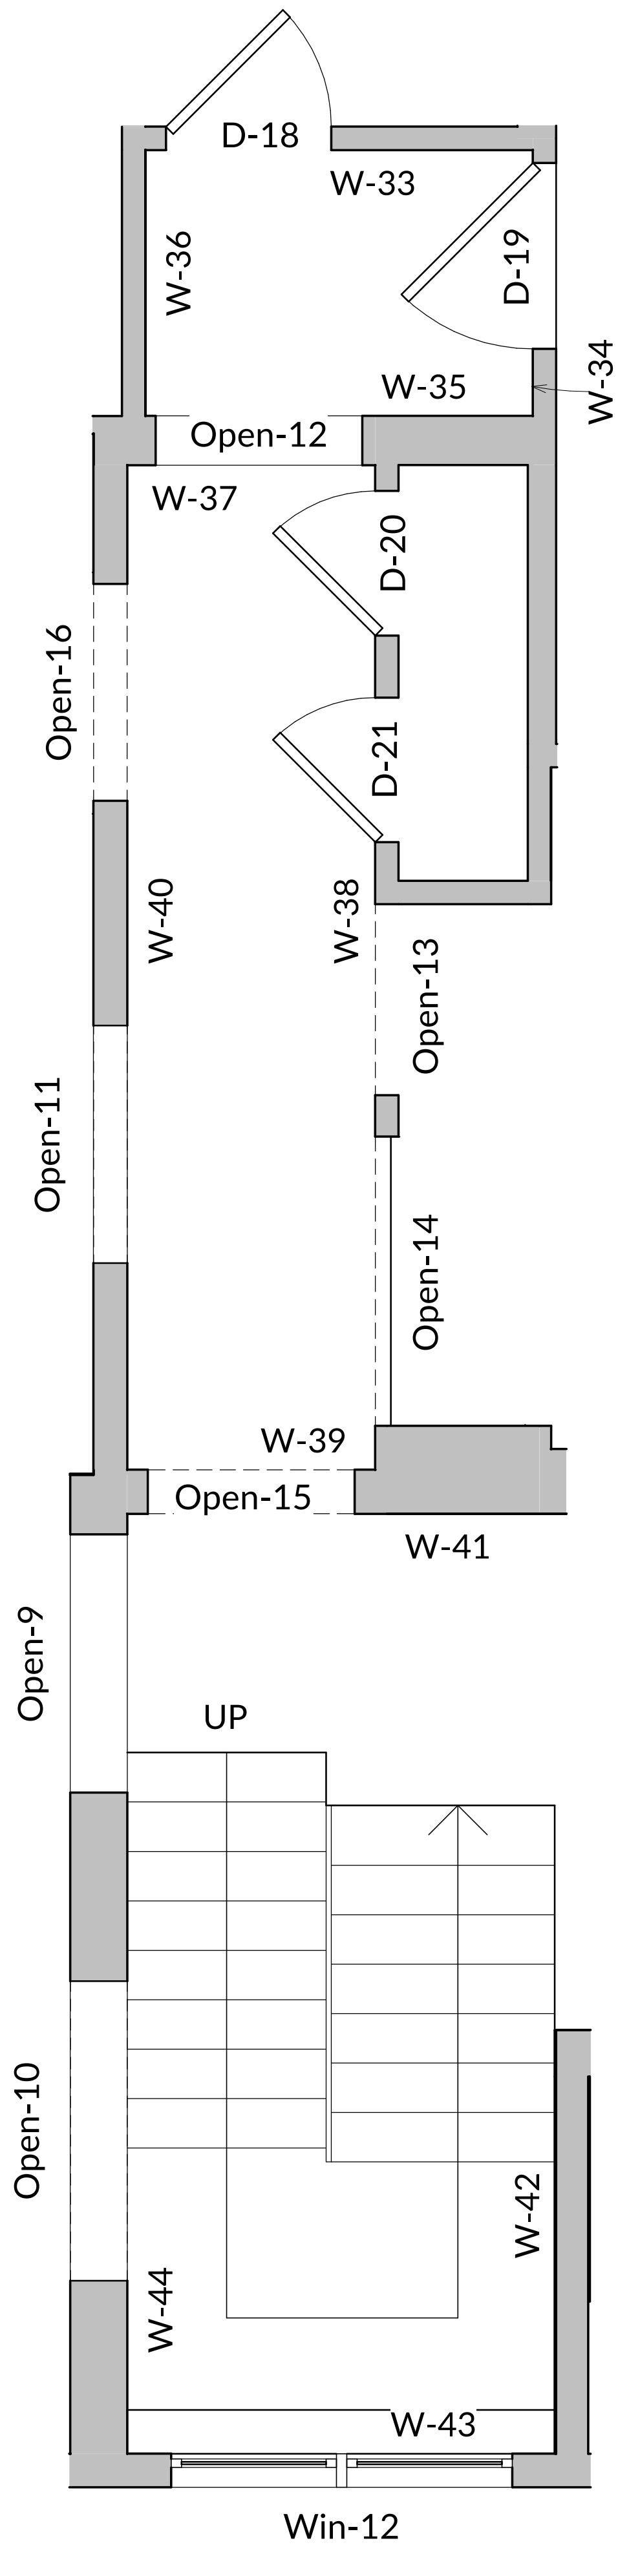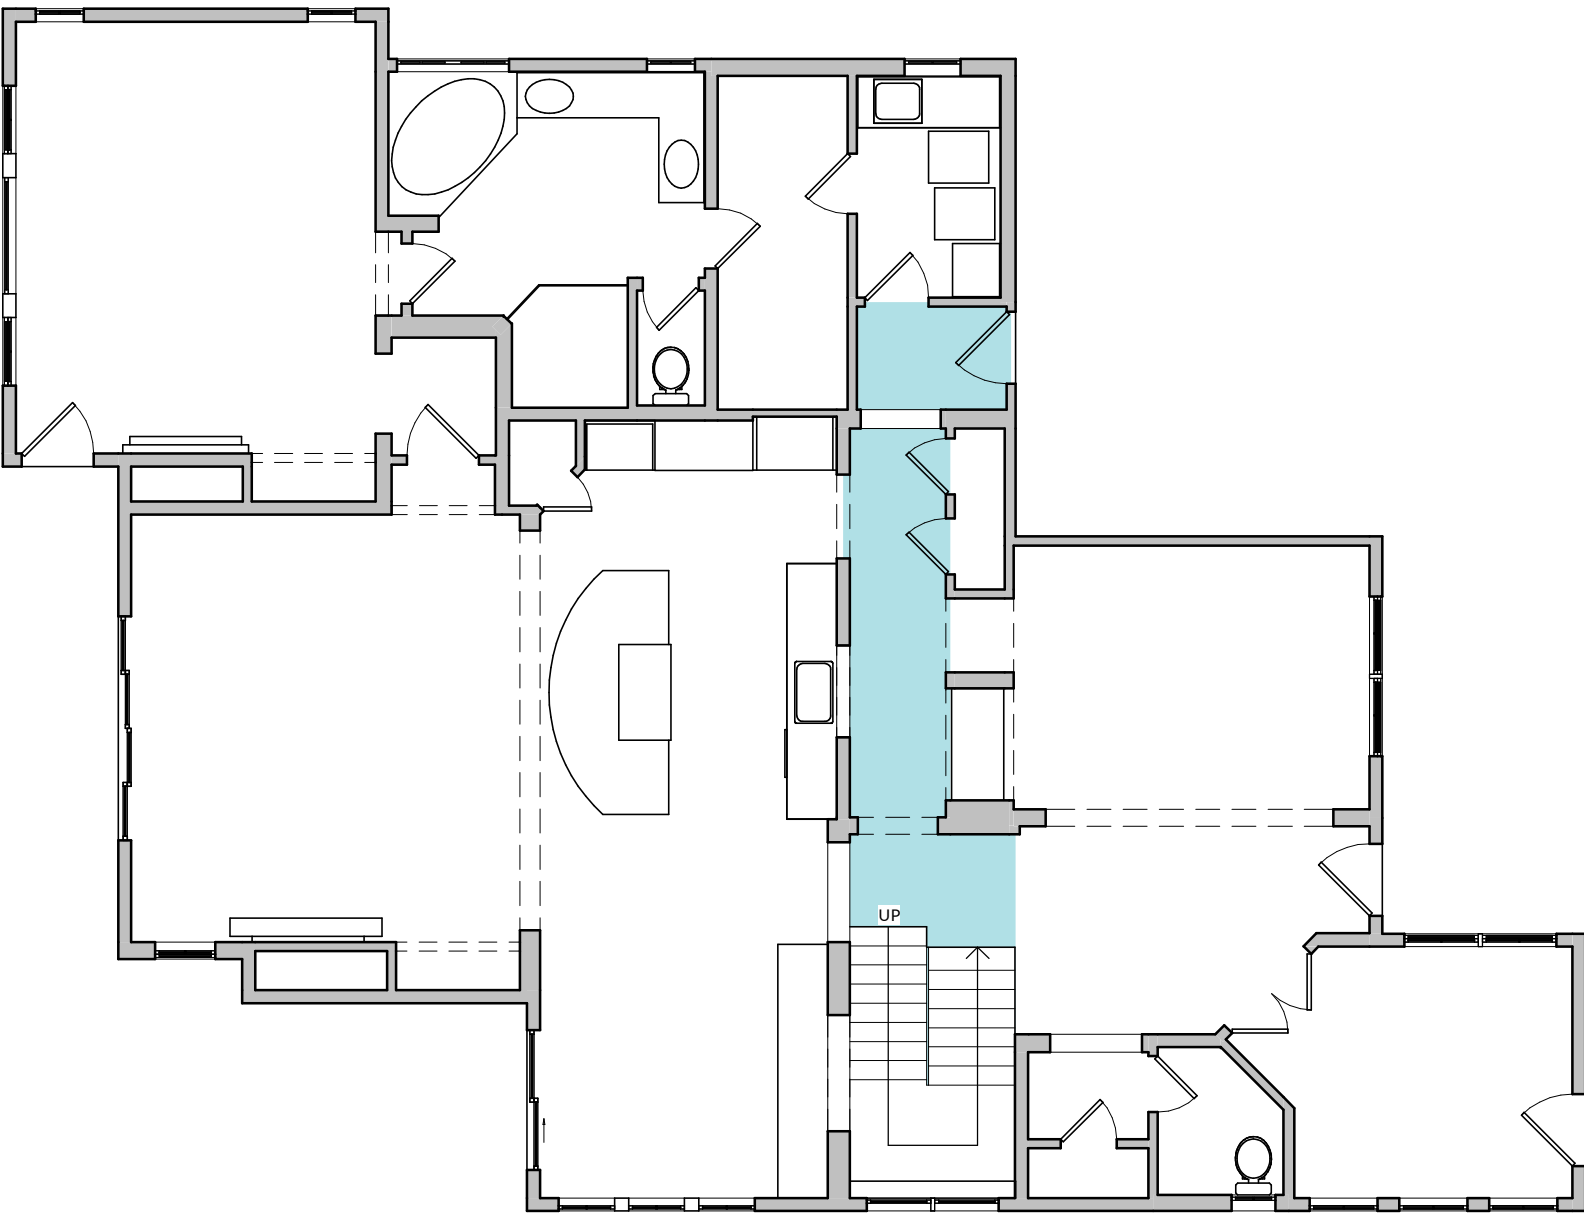



Walls, Hallway - 2			
Object	Height	Width	Area (sqft)
W-33	10'-0"	6'-3"	41.2
W-34	10'-0"	4'-3 1/2"	18.9
W-35	10'-0"	6'-3"	34.0
W-36	10'-0"	4'-3 1/2"	42.9
W-37	10'-0"	4'-0"	11.5
W-38	10'-0"	16'-2 1/2"	62.1
W-39	10'-0"	4'-0"	12.1
W-40	10'-0"	16'-2 1/2"	120.8
W-41	10'-0"	7'-1"	42.9
W-42	10'-0"	6'-10"	68.3
W-43	10'-0"	6'-11"	43.5
W-44	10'-0"	15'-2"	92.1

Doors and Windows, Hallway - 2			
Object	Height	Width	Window sill height
D-18	8'-0"	2'-8"	
D-19	8'-0"	3'-0"	
D-20	8'-0"	2'-4"	
D-21	8'-0"	2'-4"	
Open-9	8'-10"	4'-2"	
Open-10	5'-3"	4'-10"	
Open-11	3'-3"	3'-10"	
Open-12	8'-10"	3'-4"	
Open-13	8'-10"	3'-1"	
Open-14	7'-10"	4'-8"	
Open-16	8'-10"	3'-6"	
Win-12	4'-8"	5'-6"	2'-10"

Total area (sqft), Hallway - 2	
Floor area	202.3
Wall area (excluding doors, windows, openings)	589.6
Wall linear length (ft)	97.5
Countertop area	0.0

Object quantities, Hallway - 2	
Doors	4
Openings	7
Windows	1
Countertops	0

Toilet, L2

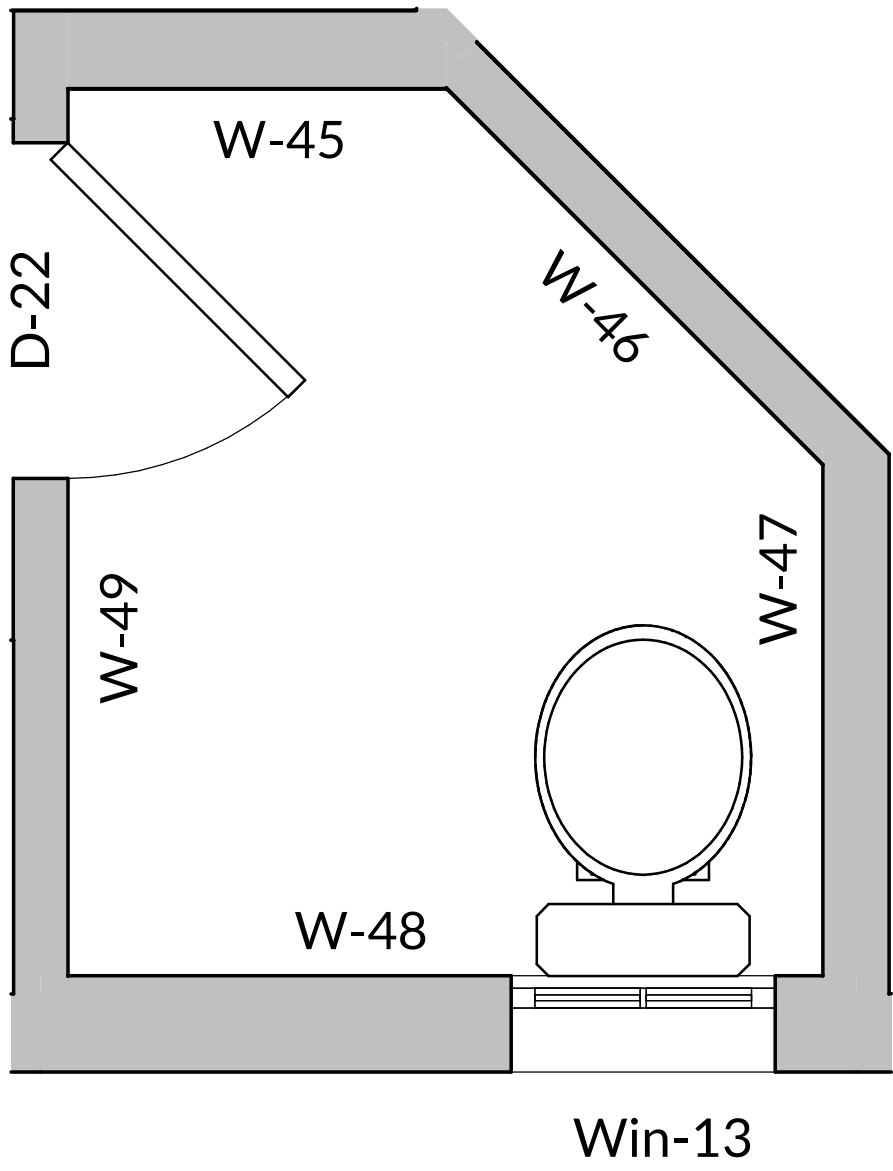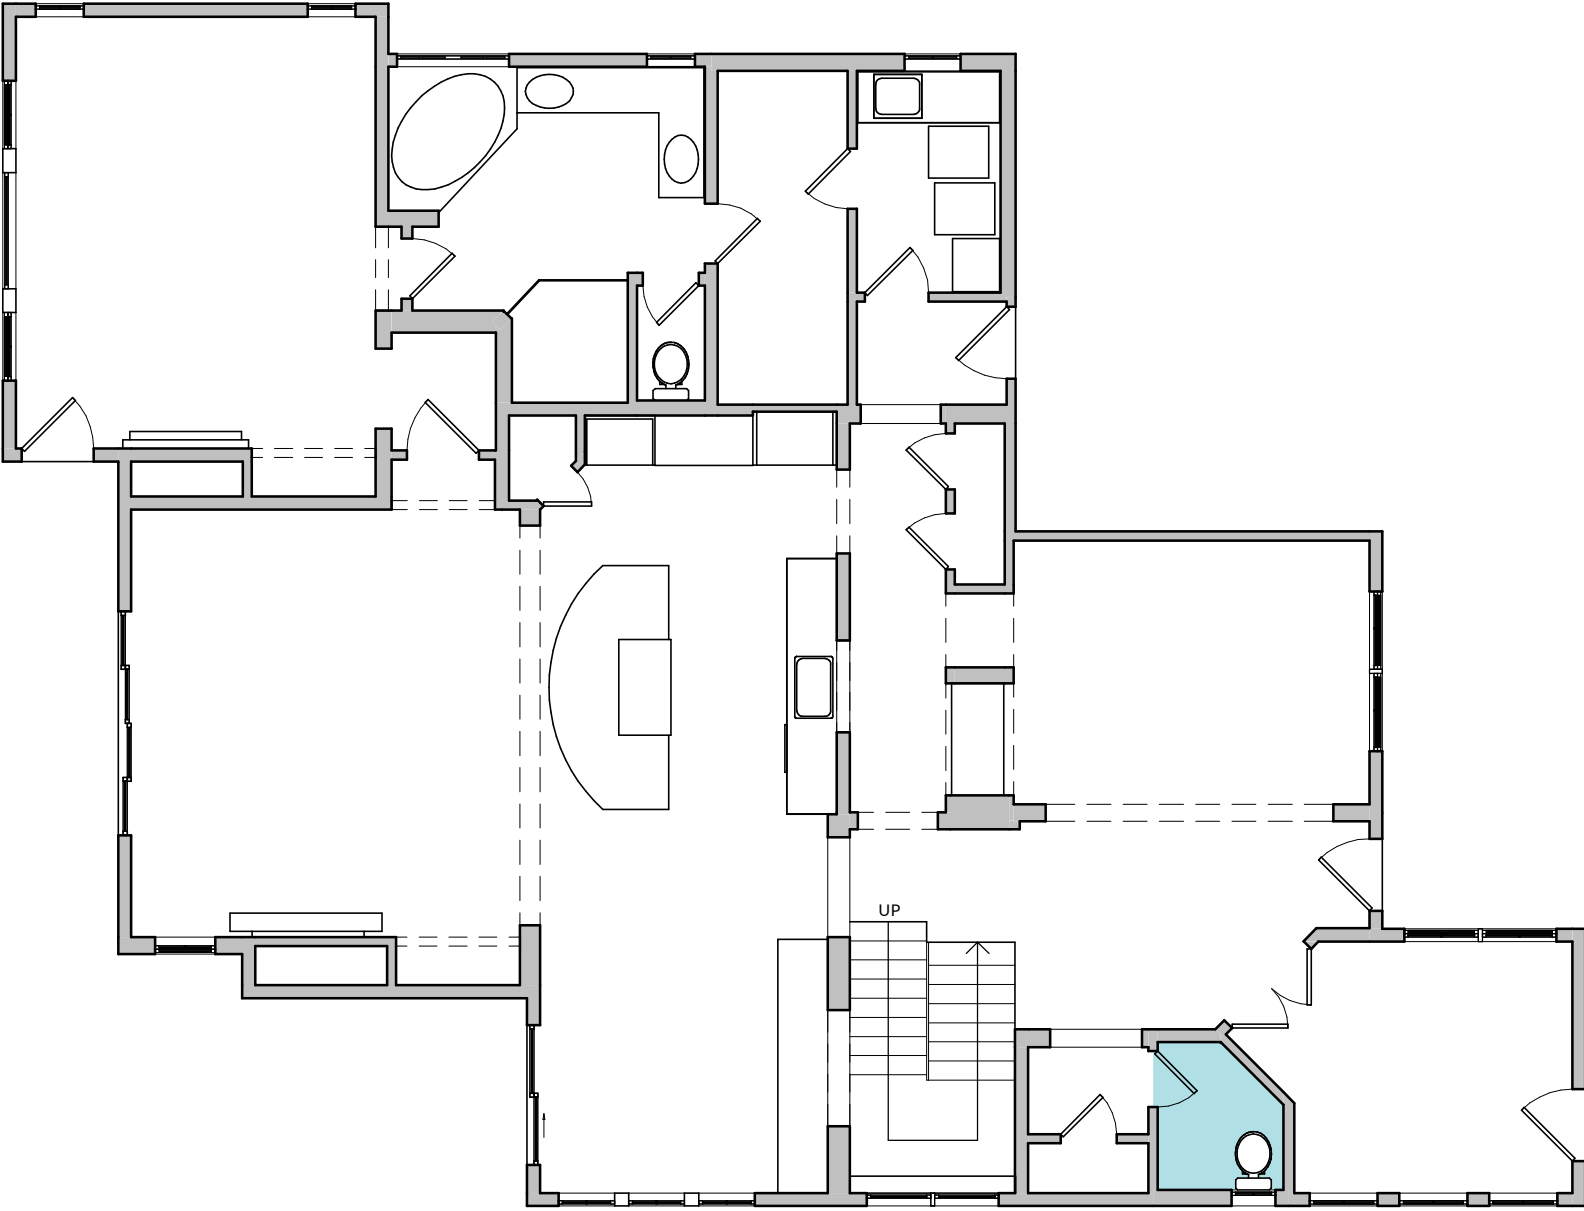

3/4" = 1'-0"



Walls, Toilet			
Object	Height	Width	Area (sqft)
W-45	8'-10 1/2"	2'-7 1/2"	23.3
W-46	8'-10 1/2"	3'-8 1/2"	32.9
W-47	8'-10 1/2"	3'-6 3/4"	31.5
W-48	8'-10 1/2"	5'-3"	39.6
W-49	8'-10 1/2"	6'-2"	36.1

Doors and Windows, Toilet			
Object	Height	Width	Window sill height
D-22	8'-0"	2'-4"	
Win-13	3'-10"	1'-10"	4'-0"

Total area (sqft), Toilet	
Floor area	29.0
Wall area (excluding doors, windows, openings)	163.4
Wall linear length (ft)	21.3
Countertop area	0.0

Object quantities, Toilet	
Doors	1
Openings	0
Windows	1
Countertops	0

Room-3, L2

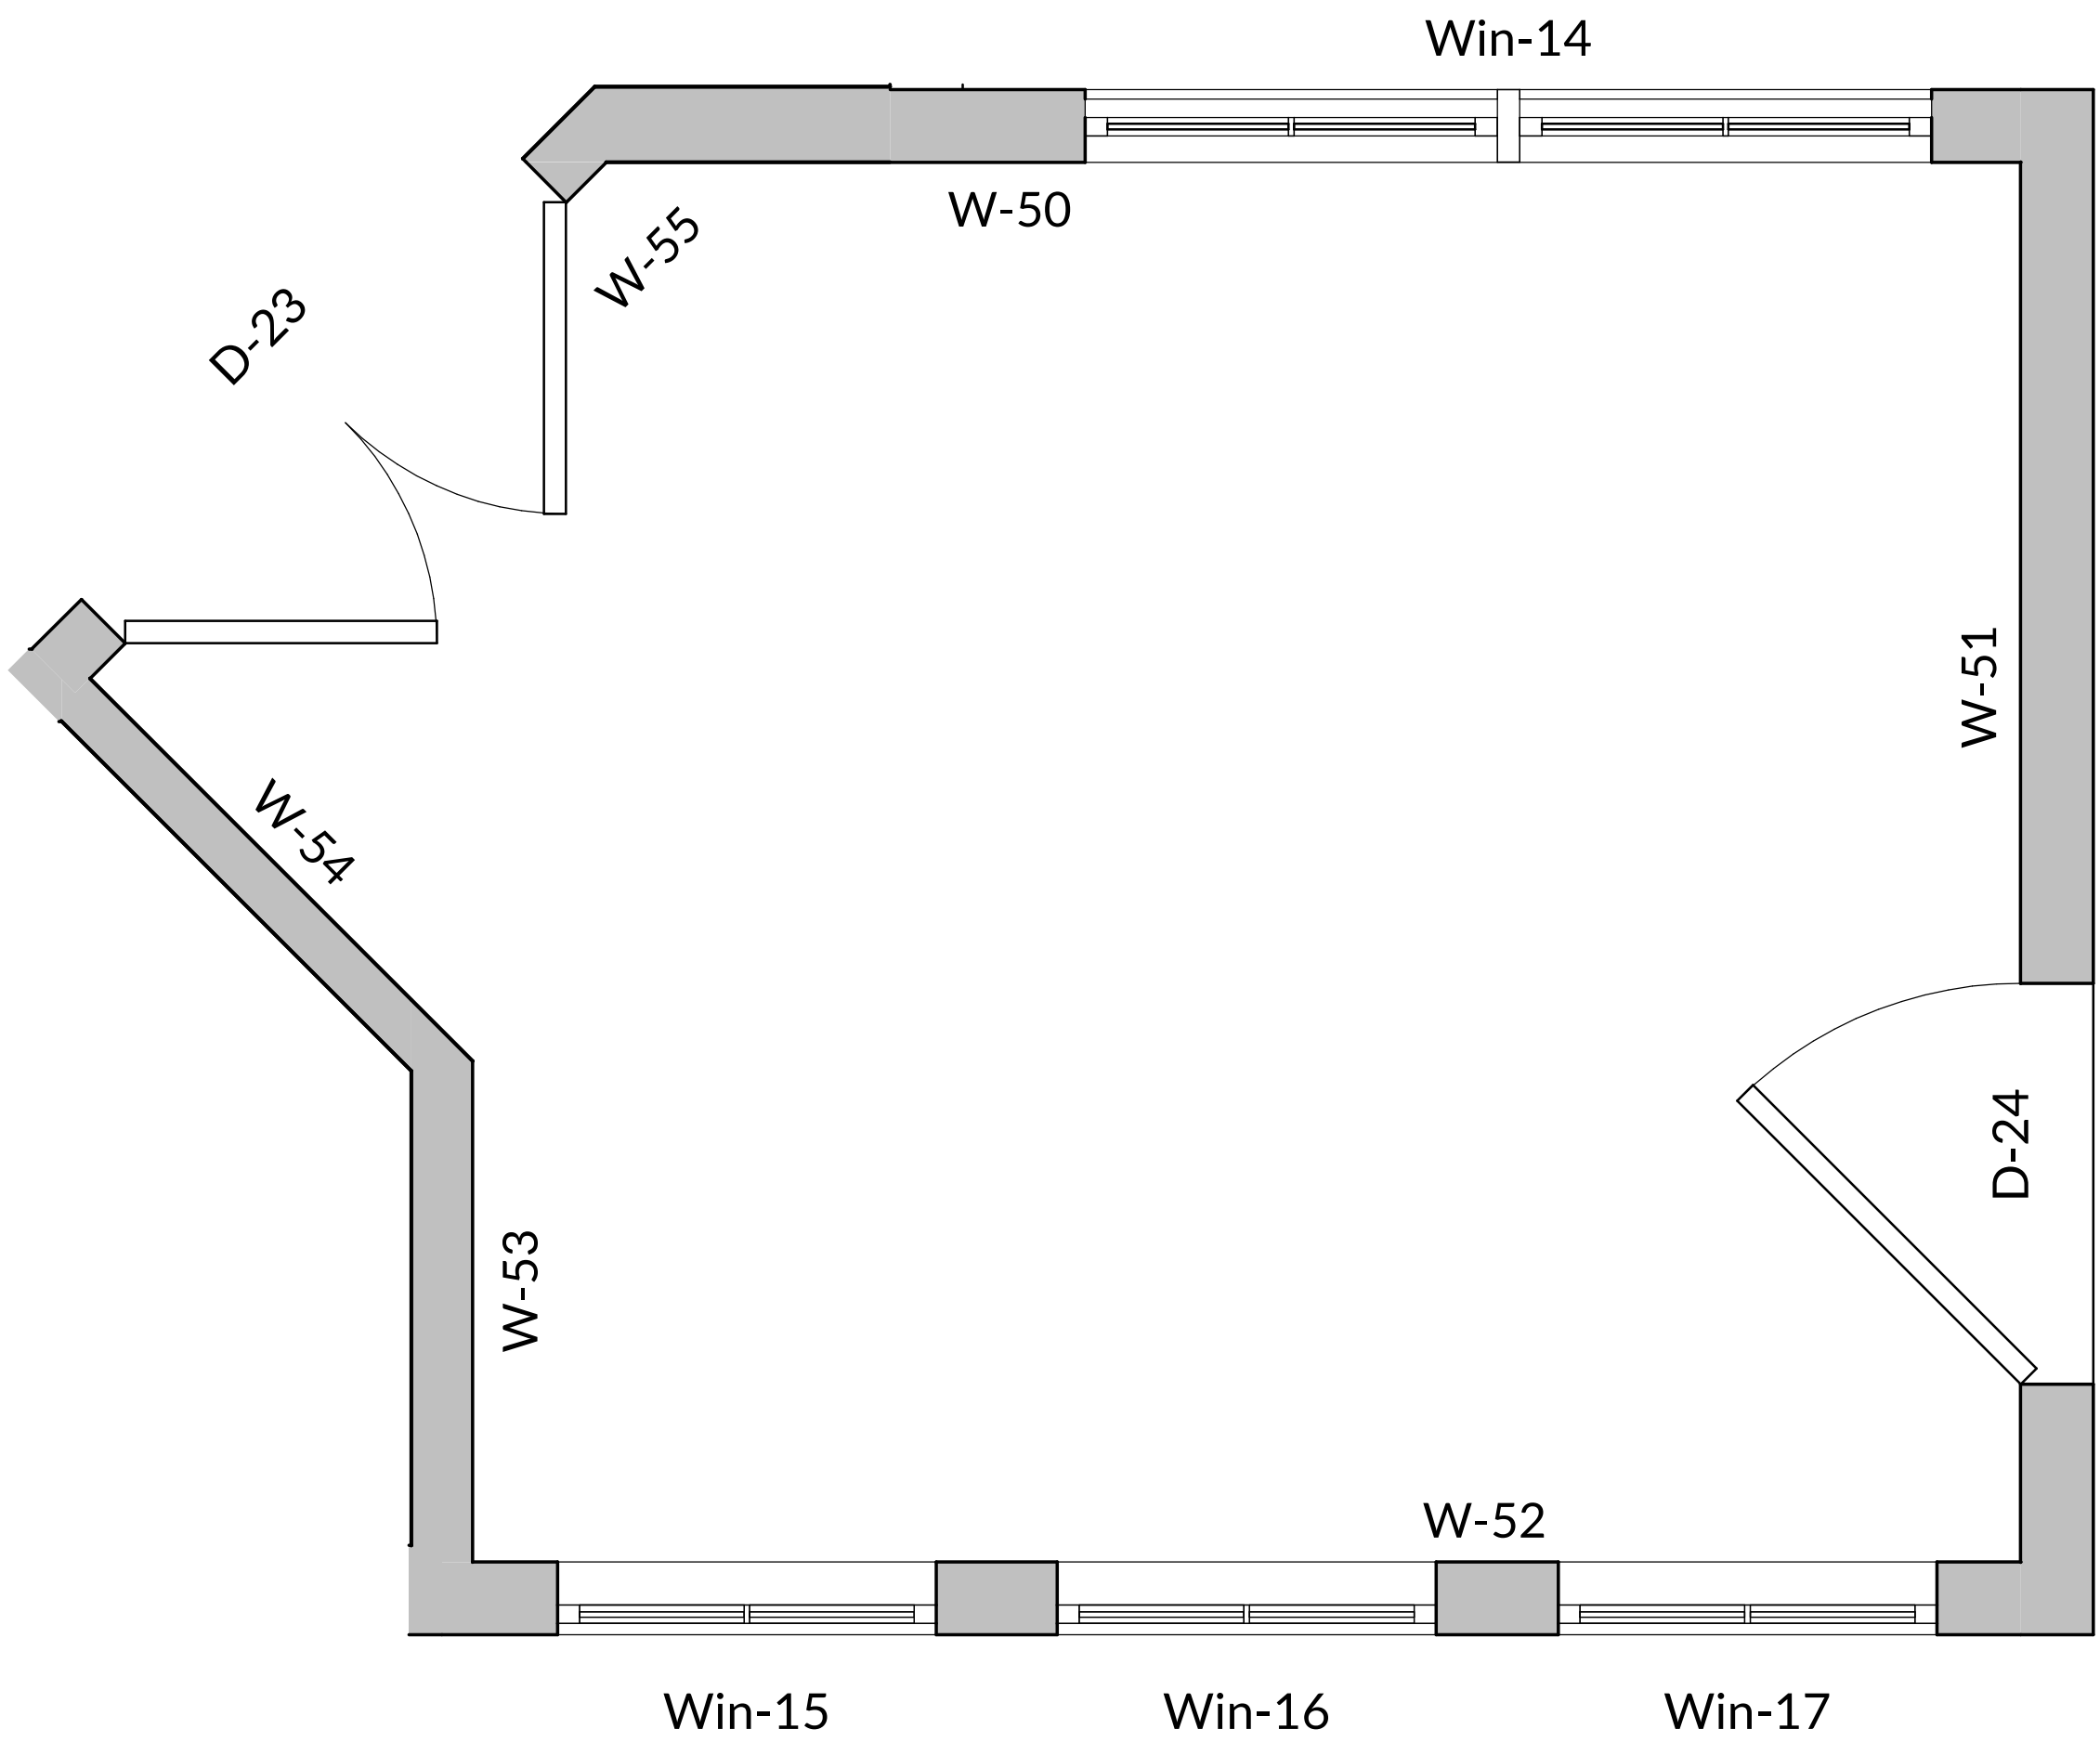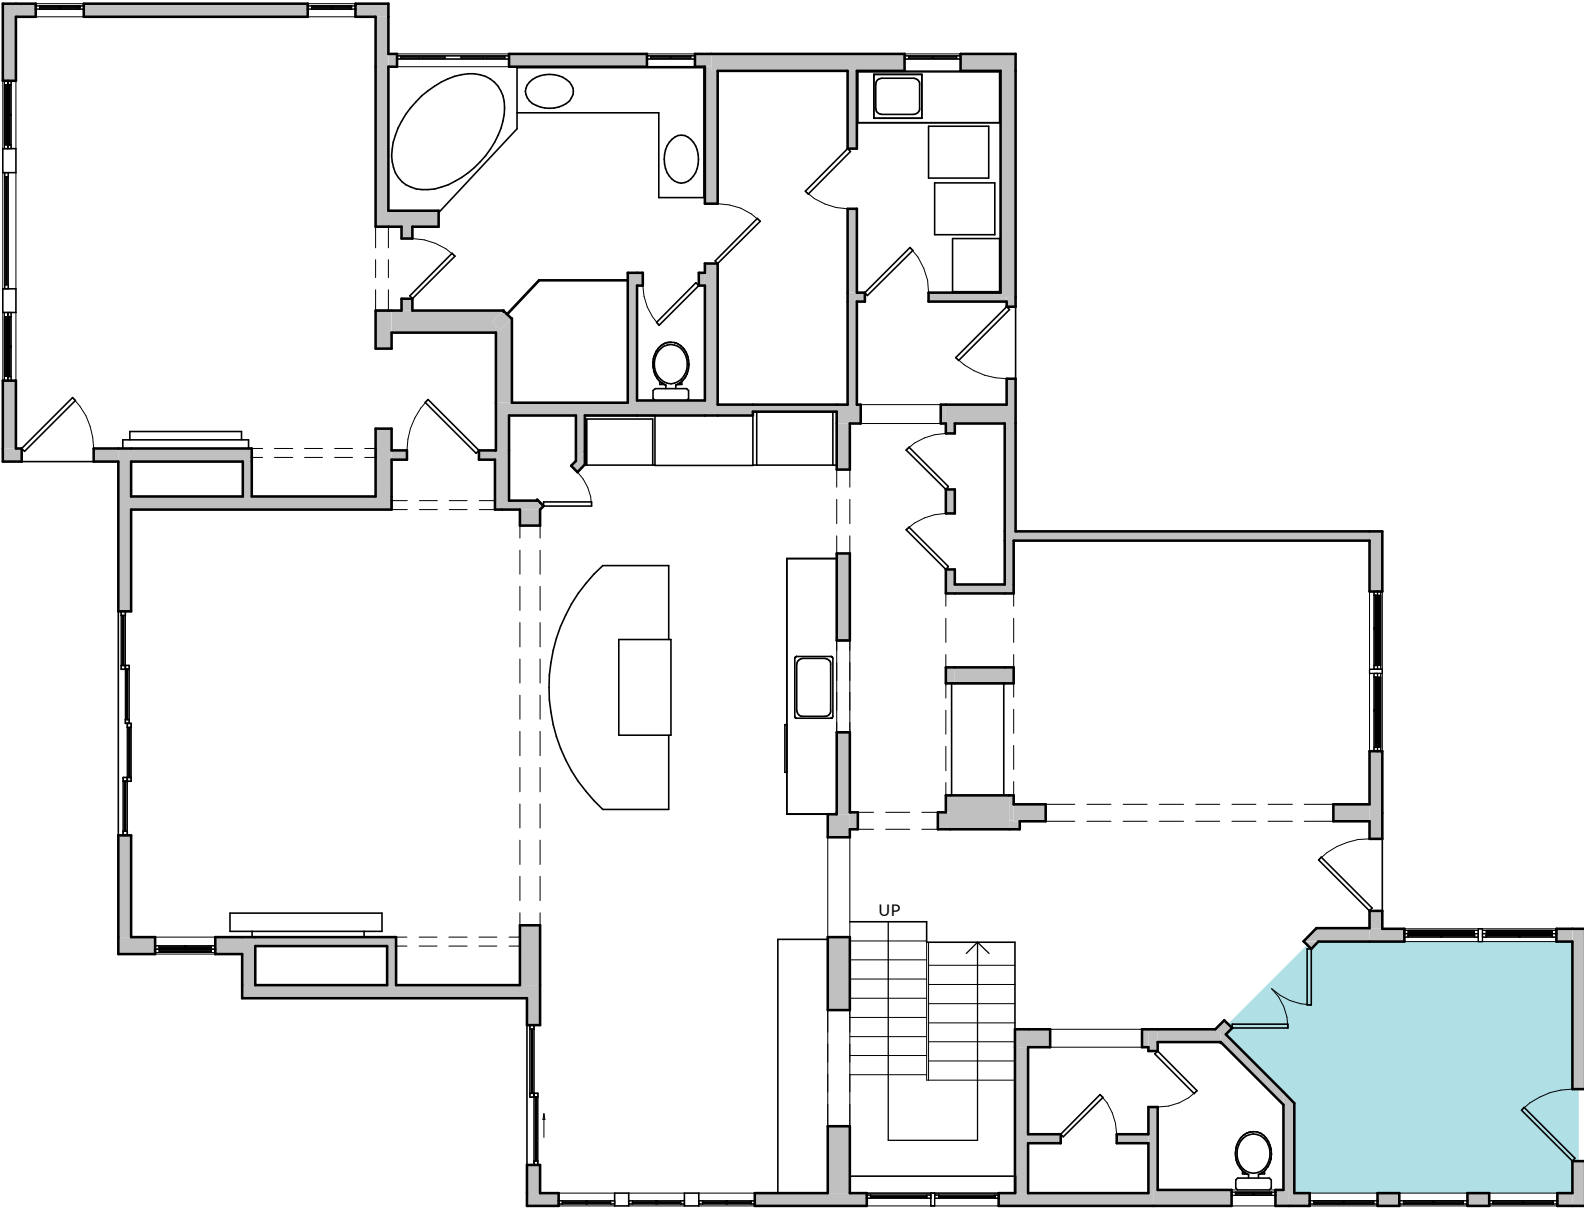

3/4" = 1'-0"



Walls, Room - 3			
Object	Height	Width	Area (sqft)
W-50	10'-0"	10'-7"	70.0
W-51	10'-0"	10'-5 3/4"	80.8
W-52	10'-0"	11'-7"	94.6
W-53	10'-0"	3'-9"	37.5
W-54	10'-0"	4'-0 1/2"	40.5
W-55	10'-0"	5'-5 1/2"	17.3

Doors and Windows, Room - 3			
Object	Height	Width	Window sill height
D-23	8'-0"	4'-8"	
D-24	8'-0"	3'-0"	
Win-14	5'-8"	6'-4"	2'-2"
Win-15	2'-6"	2'-10"	5'-4"
Win-16	2'-6"	2'-10"	5'-4"
Win-17	2'-6"	2'-10"	5'-4"

Total area (sqft), Room - 3	
Floor area	129.1
Wall area (excluding doors, windows, openings)	340.7
Wall linear length (ft)	45.9
Countertop area	0.0

Object quantities, Room - 3	
Doors	2
Openings	0
Windows	4
Countertops	0

Room-4, L2

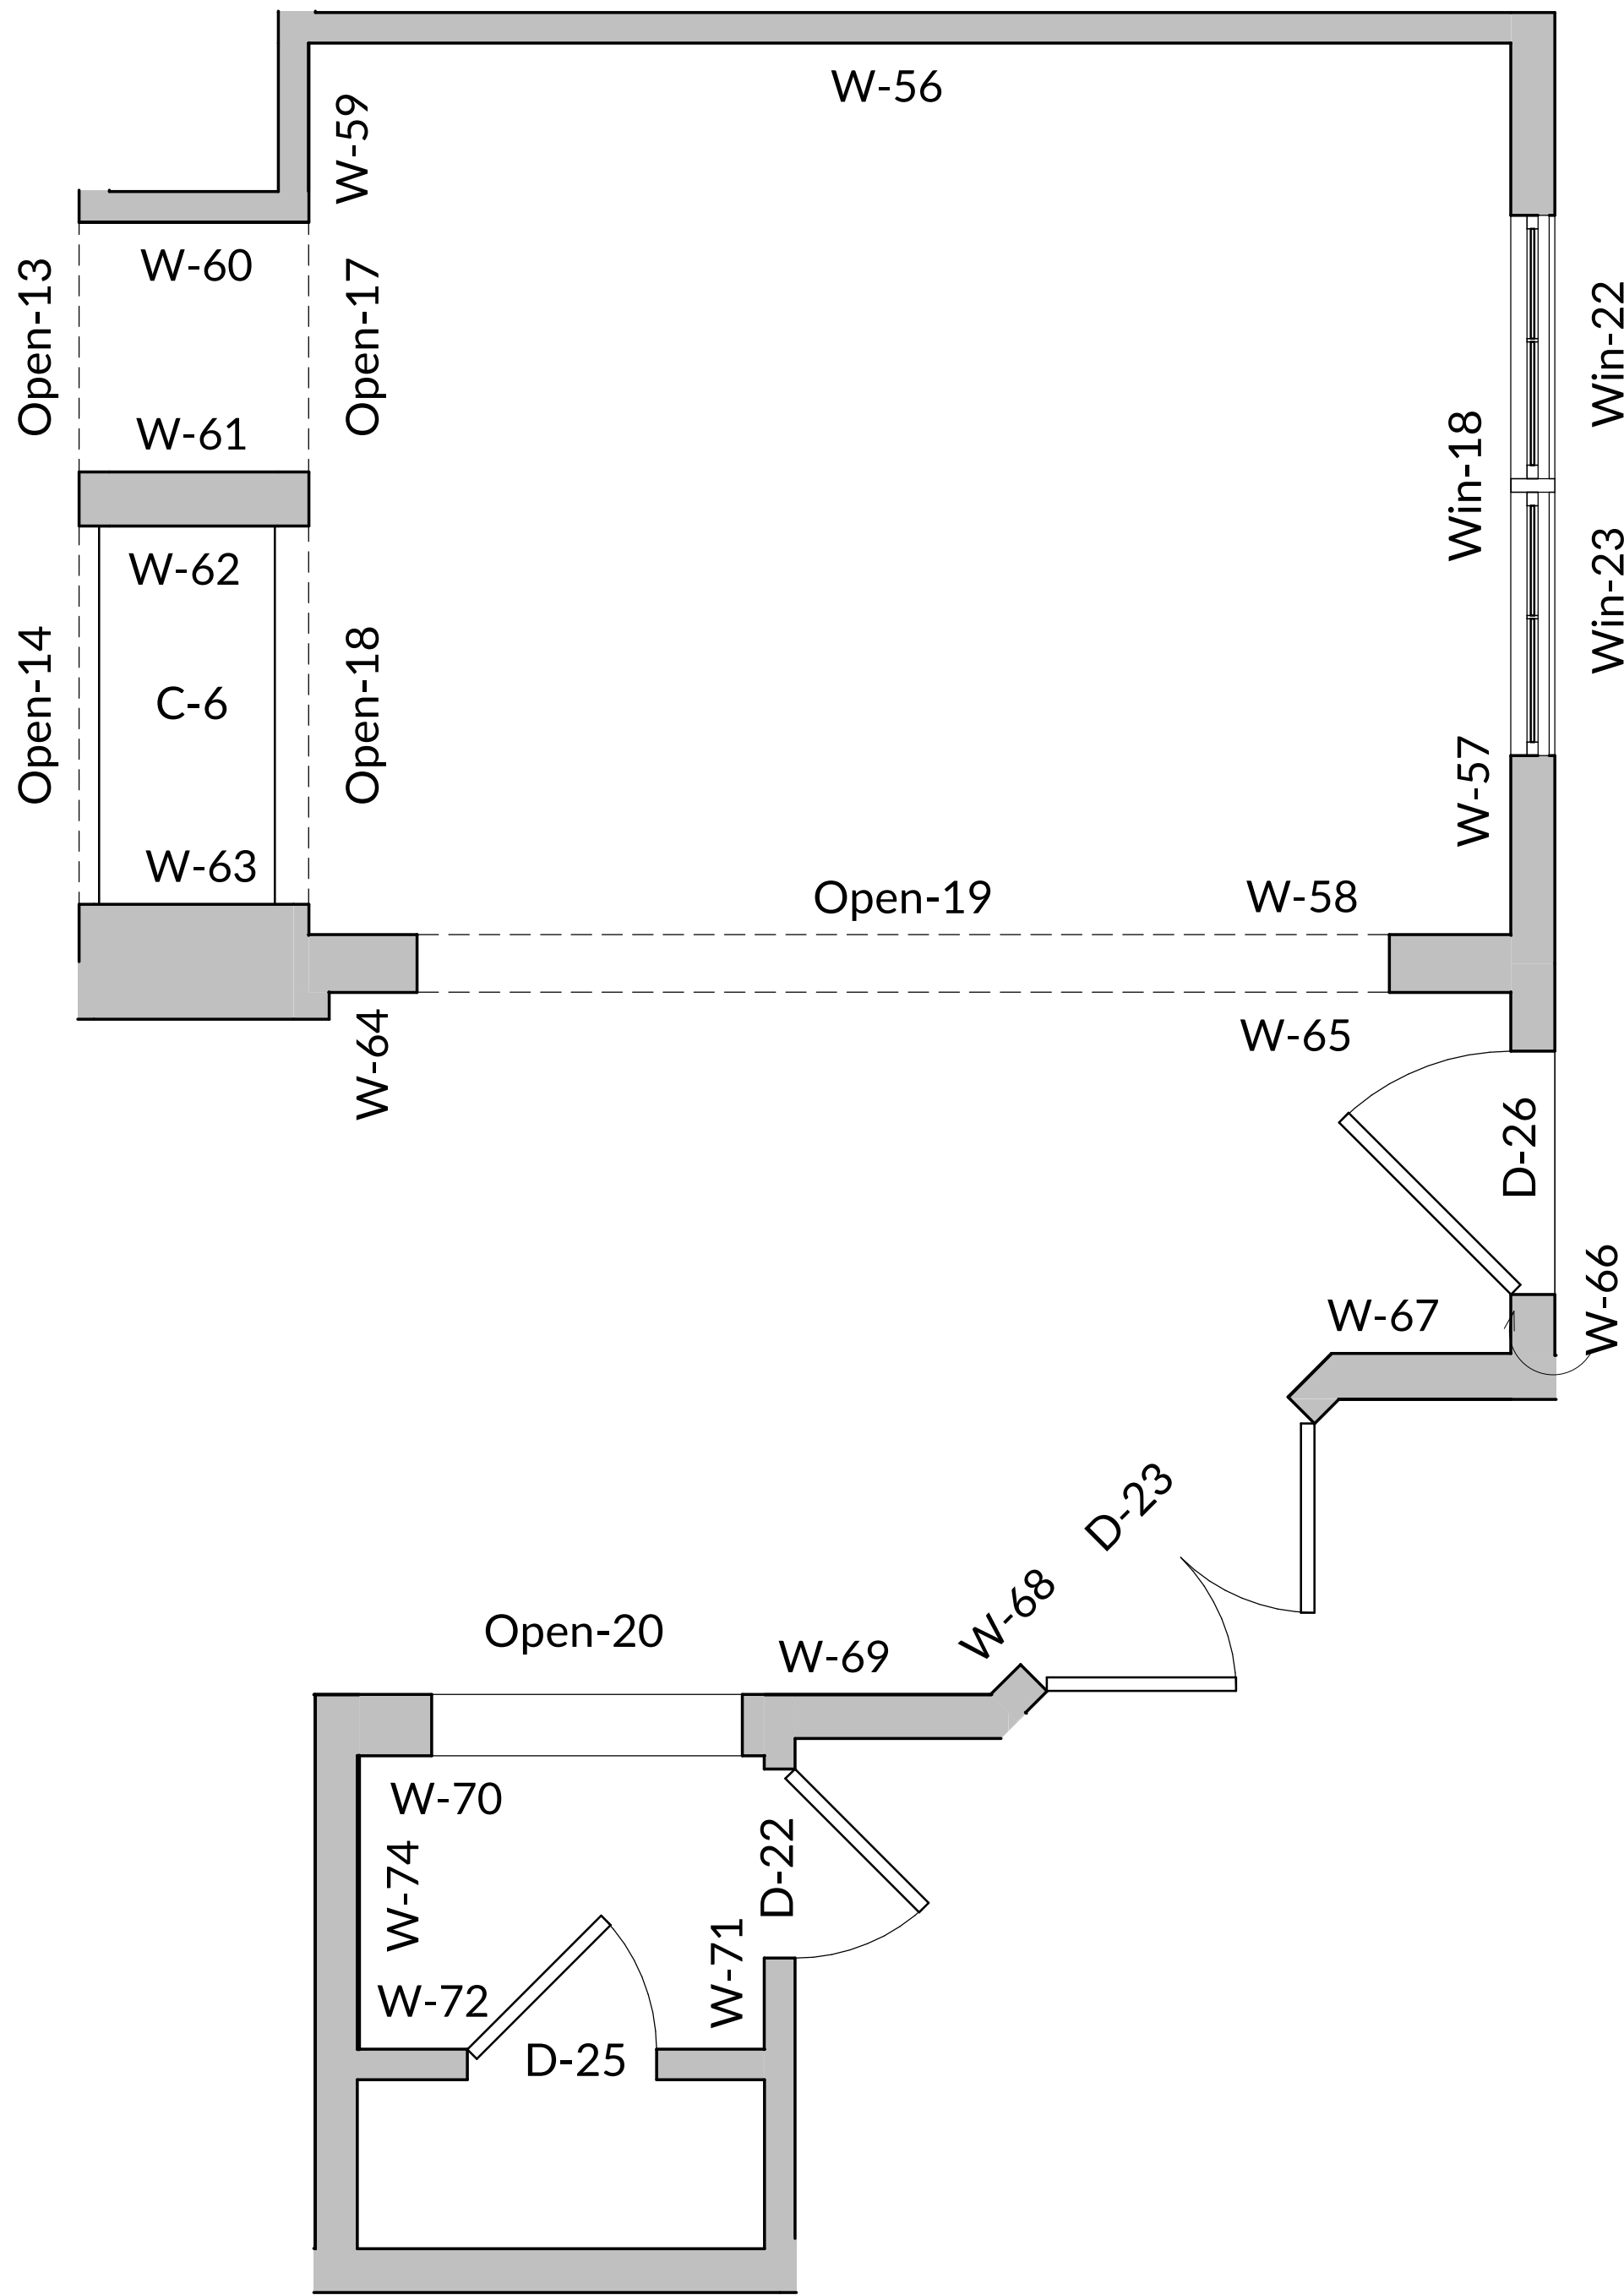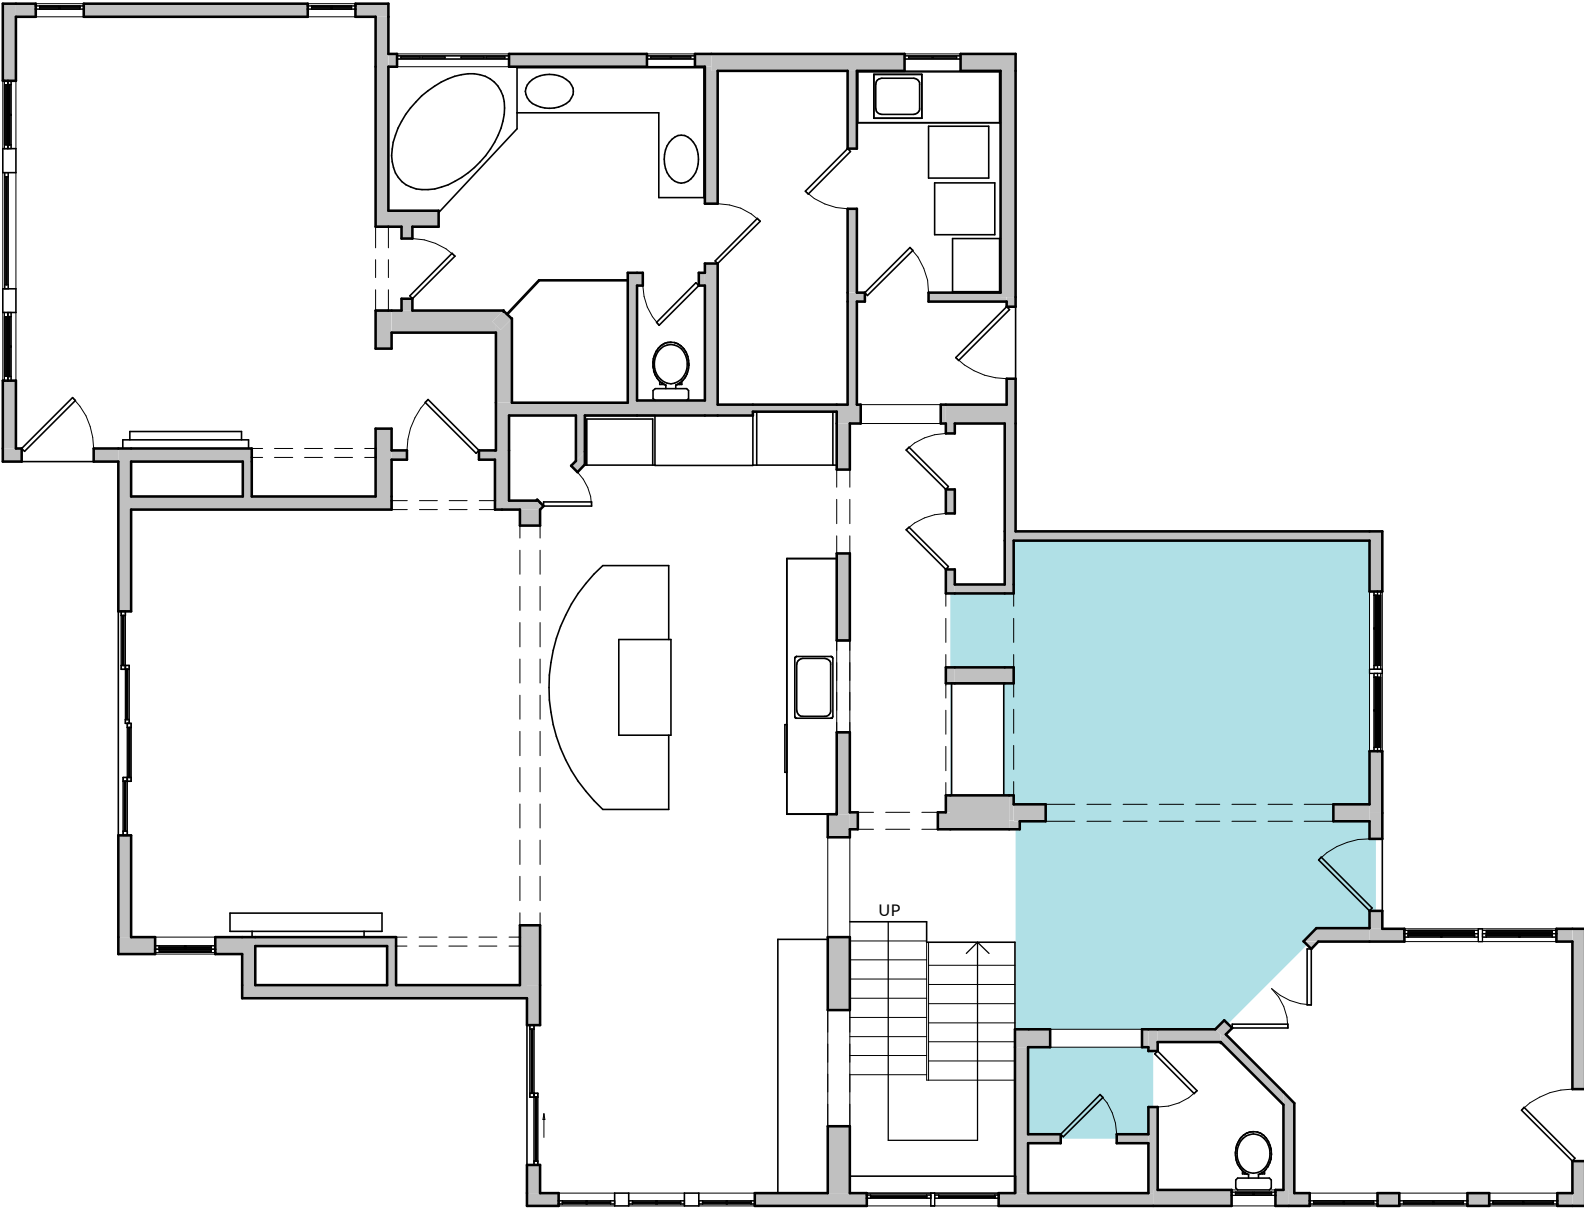

1/2" = 1'-0"

Object quantities, Room - 4	
Doors	4
Openings	6
Windows	3
Countertops	1



Walls, Room - 4			
Object	Height	Width	Area (sqft)
W-56	15'-6"	14'-10"	229.9
W-57	15'-6"	11'-0"	118.7
W-58	15'-6"	14'-10"	137.2
W-59	15'-6"	11'-0"	107.8
W-60	7'-10"	2'-10"	22.2
W-61	7'-10"	2'-10"	22.2
W-62	7'-10"	2'-10"	22.2
W-63	7'-10"	2'-10"	22.2
W-64	10'-0"	4"	3.3
W-65	10'-0"	14'-7"	53.2
W-66	10'-0"	4'-5 1/2"	20.6
W-67	10'-0"	2'-2 1/2"	22.1
W-68	10'-0"	5'-11 1/2"	22.2
W-69	10'-0"	8'-4 1/4"	50.8
W-70	10'-0"	5'-0"	17.3
W-71	10'-0"	3'-7 1/2"	17.6
W-72	10'-0"	5'-0"	31.3
W-74	10'-0"	3'-7 1/2"	36.3

Doors and Windows, Room - 4			
Object	Height	Width	Window sill height
D-22	8'-0"	2'-4"	
D-23	8'-0"	4'-8"	
D-25	8'-0"	2'-4"	
D-26	8'-0"	3'-0"	
Open-13	8'-10"	3'-1"	
Open-14	7'-10"	4'-8"	
Open-17	8'-10"	3'-1"	
Open-18	7'-10"	4'-8"	
Open-19	8'-10"	12'-2"	
Open-20	8'-10"	3'-10"	
Win-18	5'-10"	6'-8"	2'-2"
Win-22	2'-7"	2'-6"	10'-4"
Win-23	2'-7"	2'-6"	10'-4"

Countertops, Room - 4				
Object	Height	Length	Width	Area (sqft)
C-6	3'-0"	4'-8"	2'-2"	10.1

Total area (sqft), Room - 4	
Floor area	325.7
Wall area (excluding doors, windows, openings)	957.3
Wall linear length (ft)	116.1
Countertop area	0.0

Room-5, L2

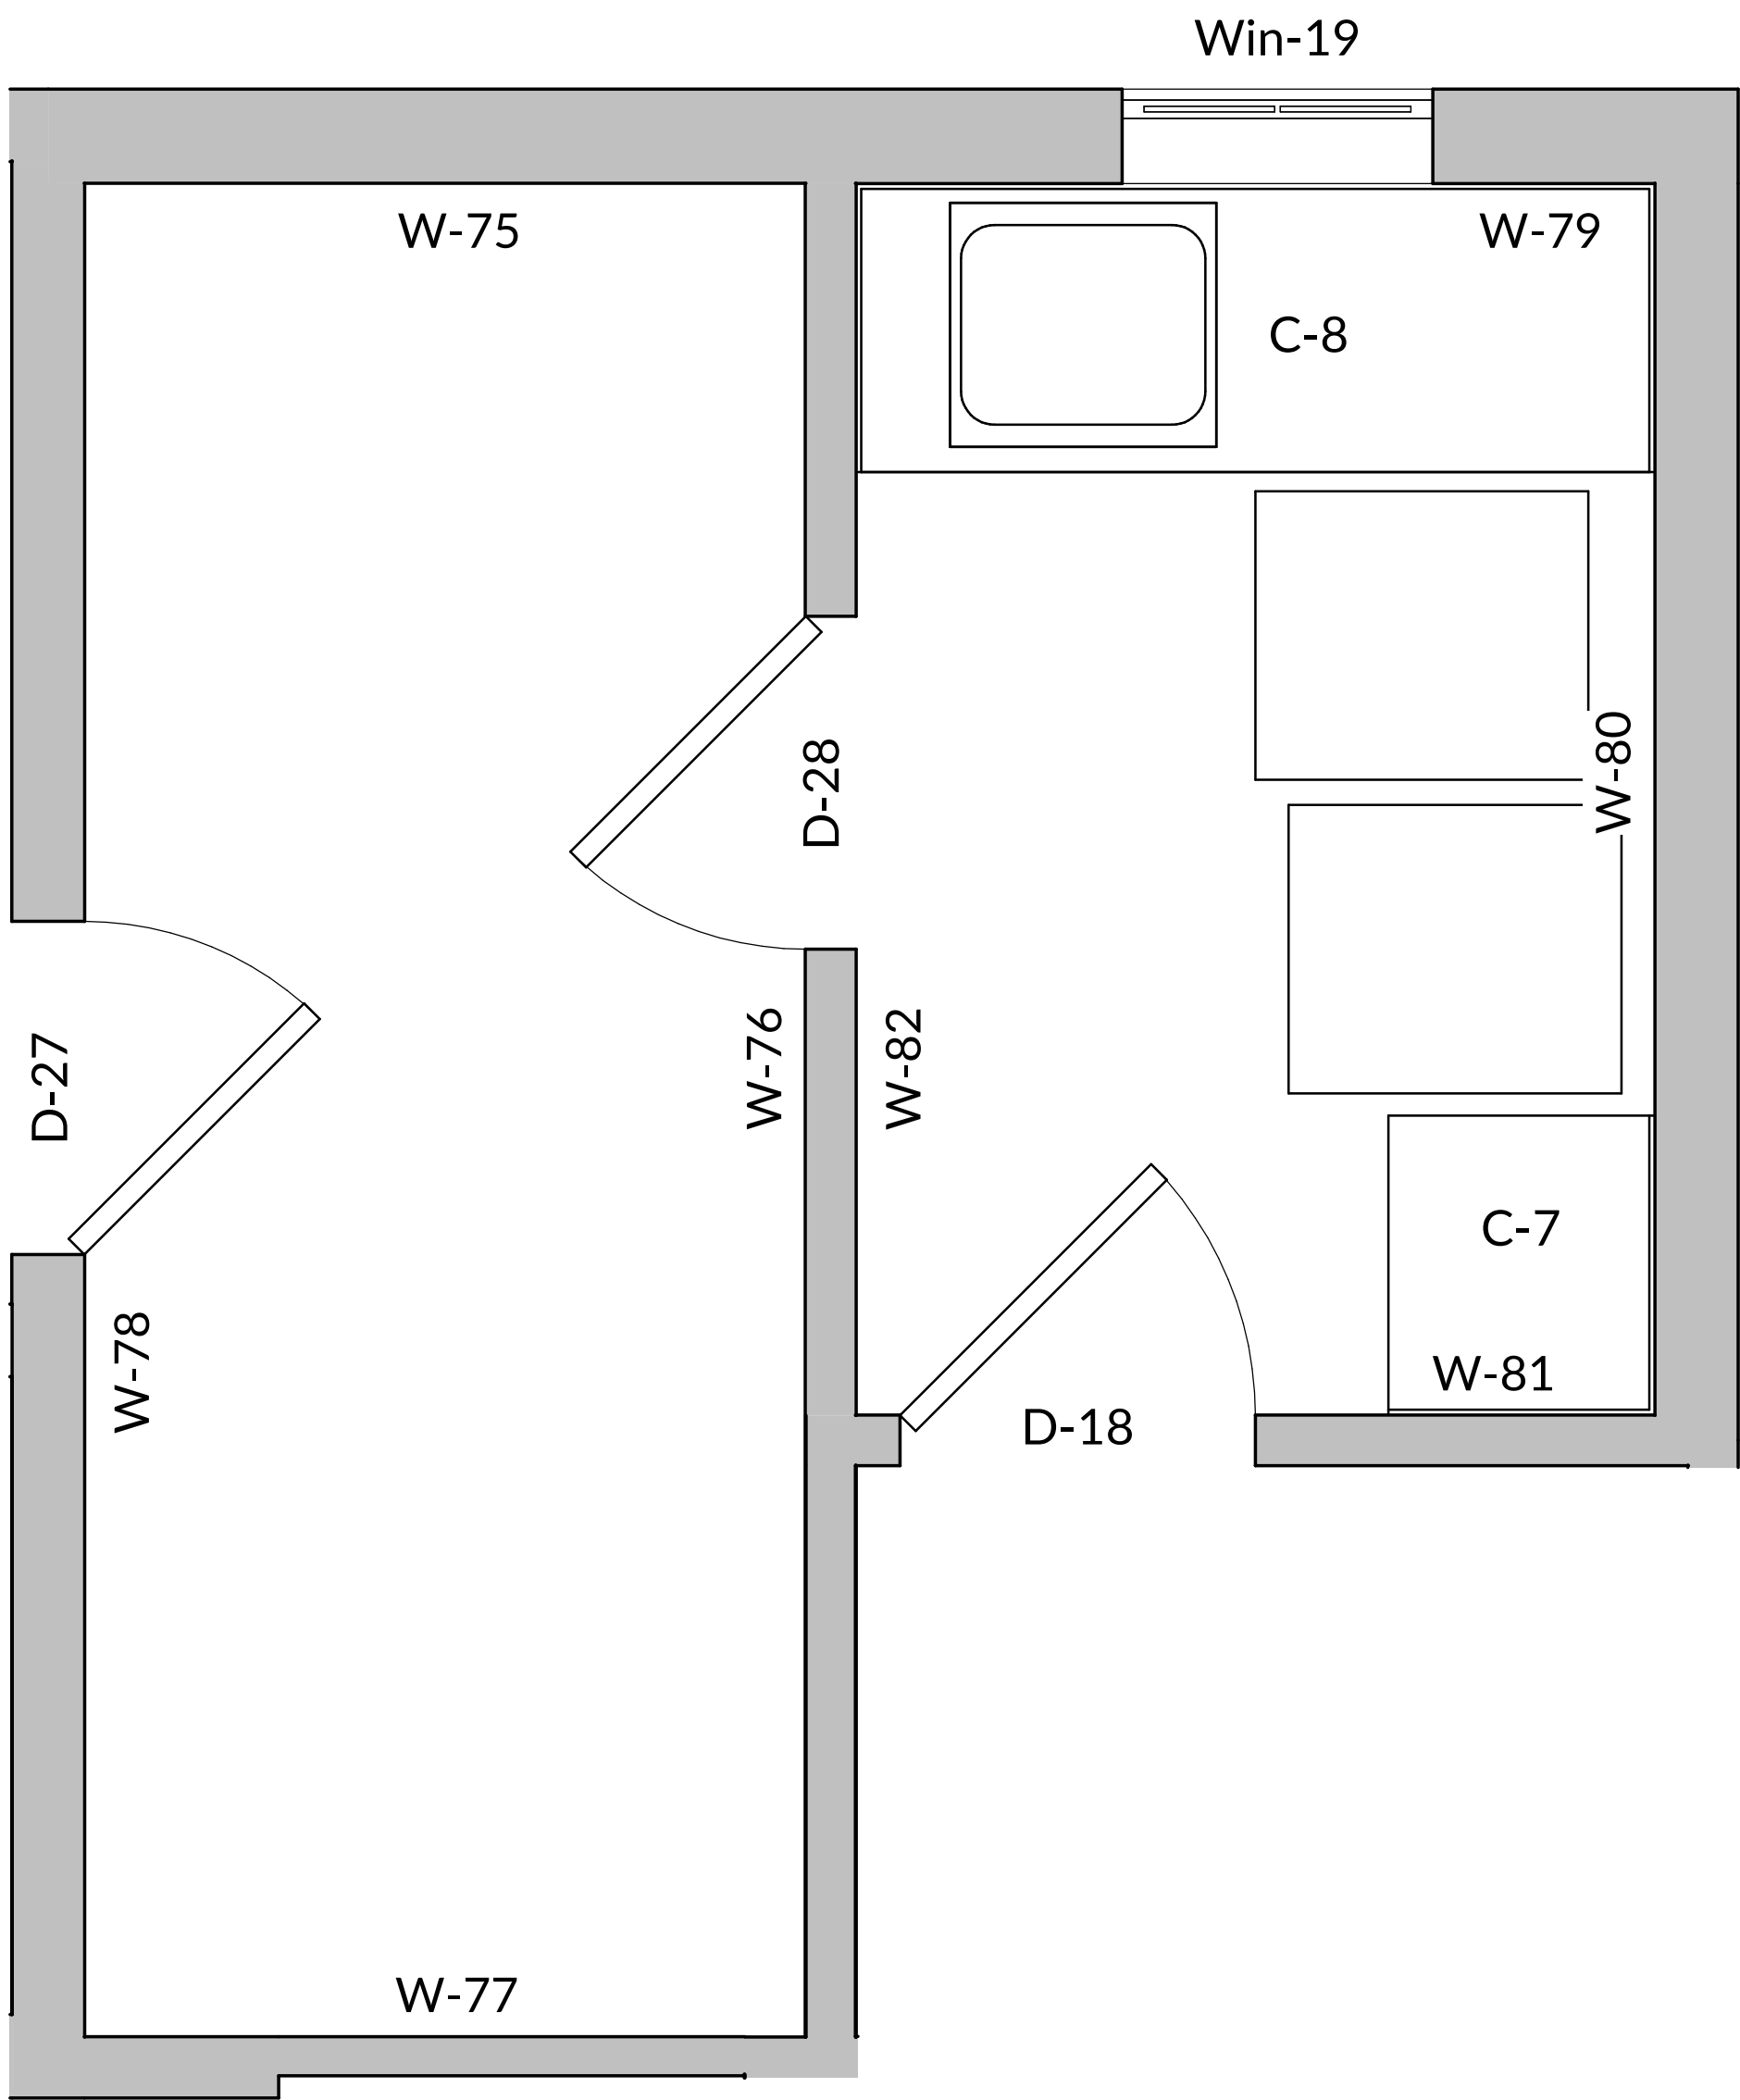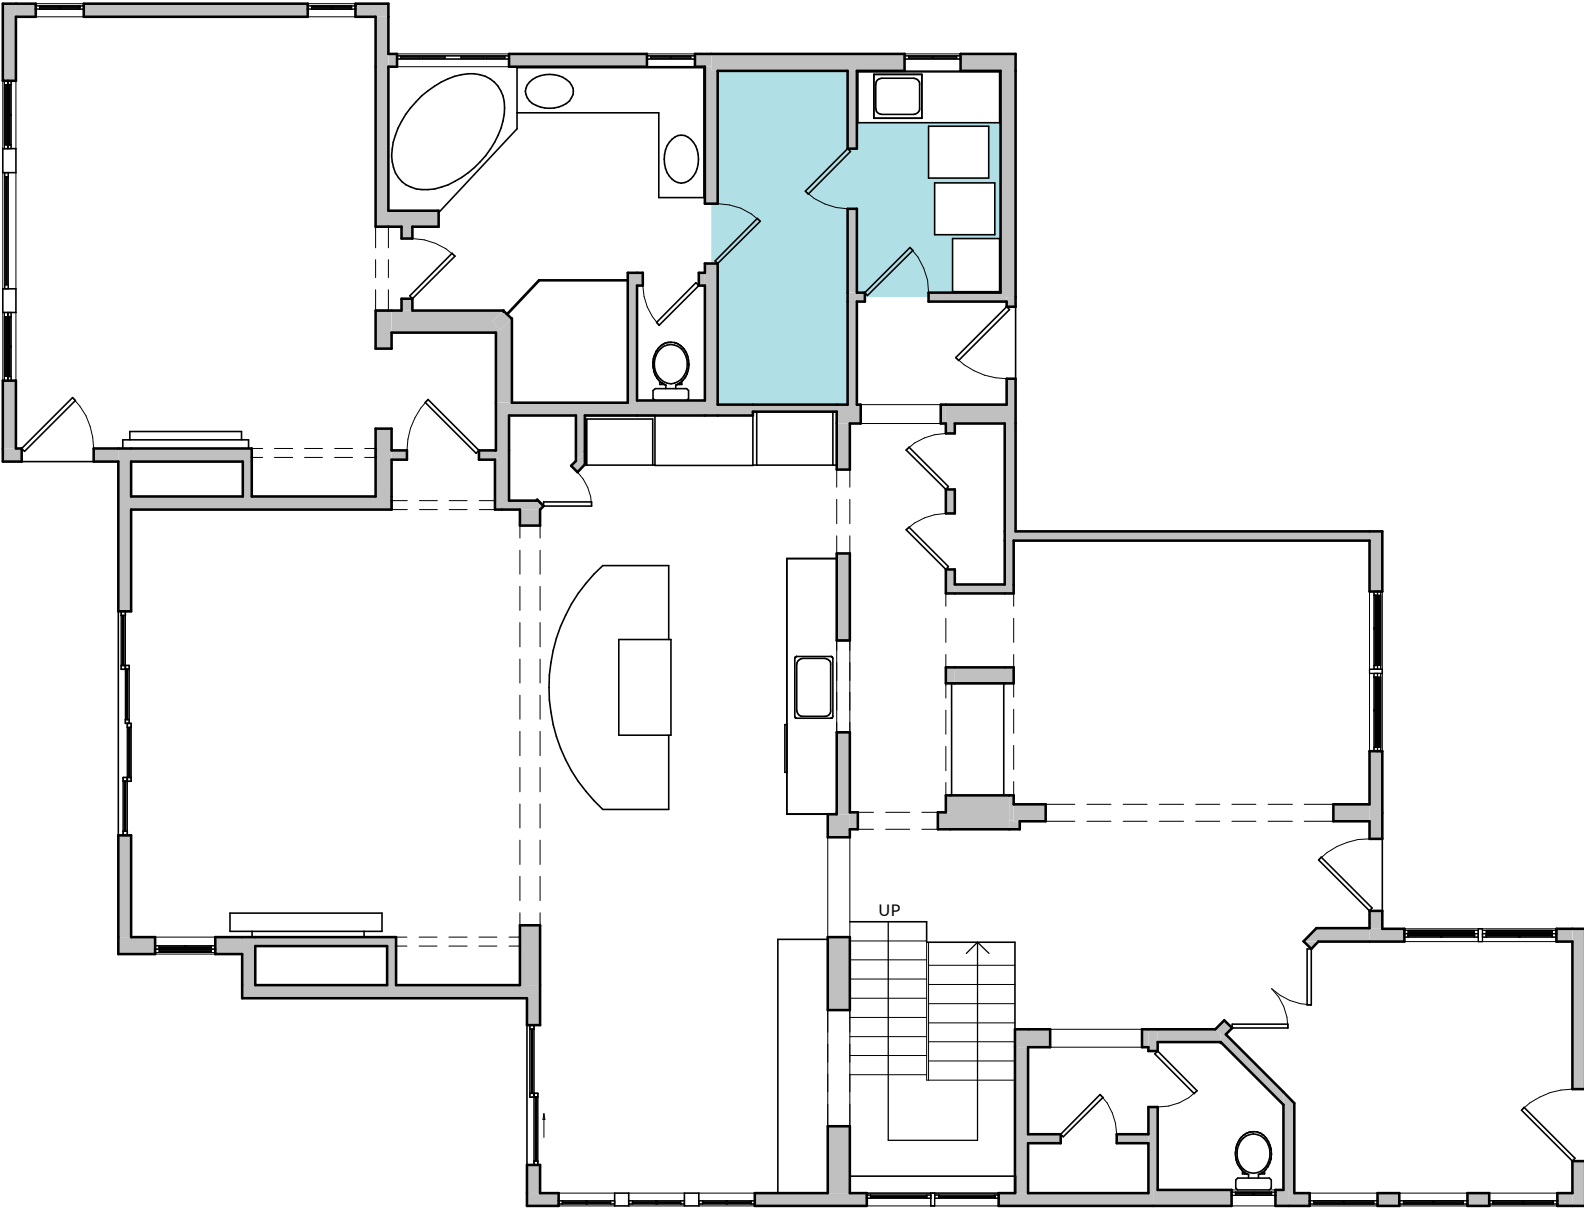

Walls, Room - 5			
Object	Height	Width	Area (sqft)
W-75	10'-0"	5'-5"	54.2
W-76	10'-0"	13'-11"	119.2
W-77	10'-0"	5'-5"	54.2
W-78	10'-0"	13'-11"	119.2
W-79	10'-0"	6'-0"	48.1
W-80	10'-0"	9'-3"	92.5
W-81	10'-0"	6'-0"	38.7
W-82	10'-0"	9'-3"	72.5



Doors and Windows, Room - 5			
Object	Height	Width	Window sill height
D-18	8'-0"	2'-8"	
D-27	8'-0"	2'-6"	
D-28	8'-0"	2'-6"	
Win-19	3'-10"	2'-4"	3'-11"

Countertops, Room - 5				
Object	Height	Length	Width	Area (sqft)
C-7	3'-0"	2'-3"	2'-0"	4.5
C-8	2'-10 1/2"	6'-0"	2'-2"	13.0

Total area (sqft), Room - 5	
Floor area	134.4
Wall area (excluding doors, windows, openings)	598.4
Wall linear length (ft)	69.2
Countertop area	17.5

Object quantities, Room - 5	
Doors	3
Openings	0
Windows	1
Countertops	2

Bathroom-2, L2

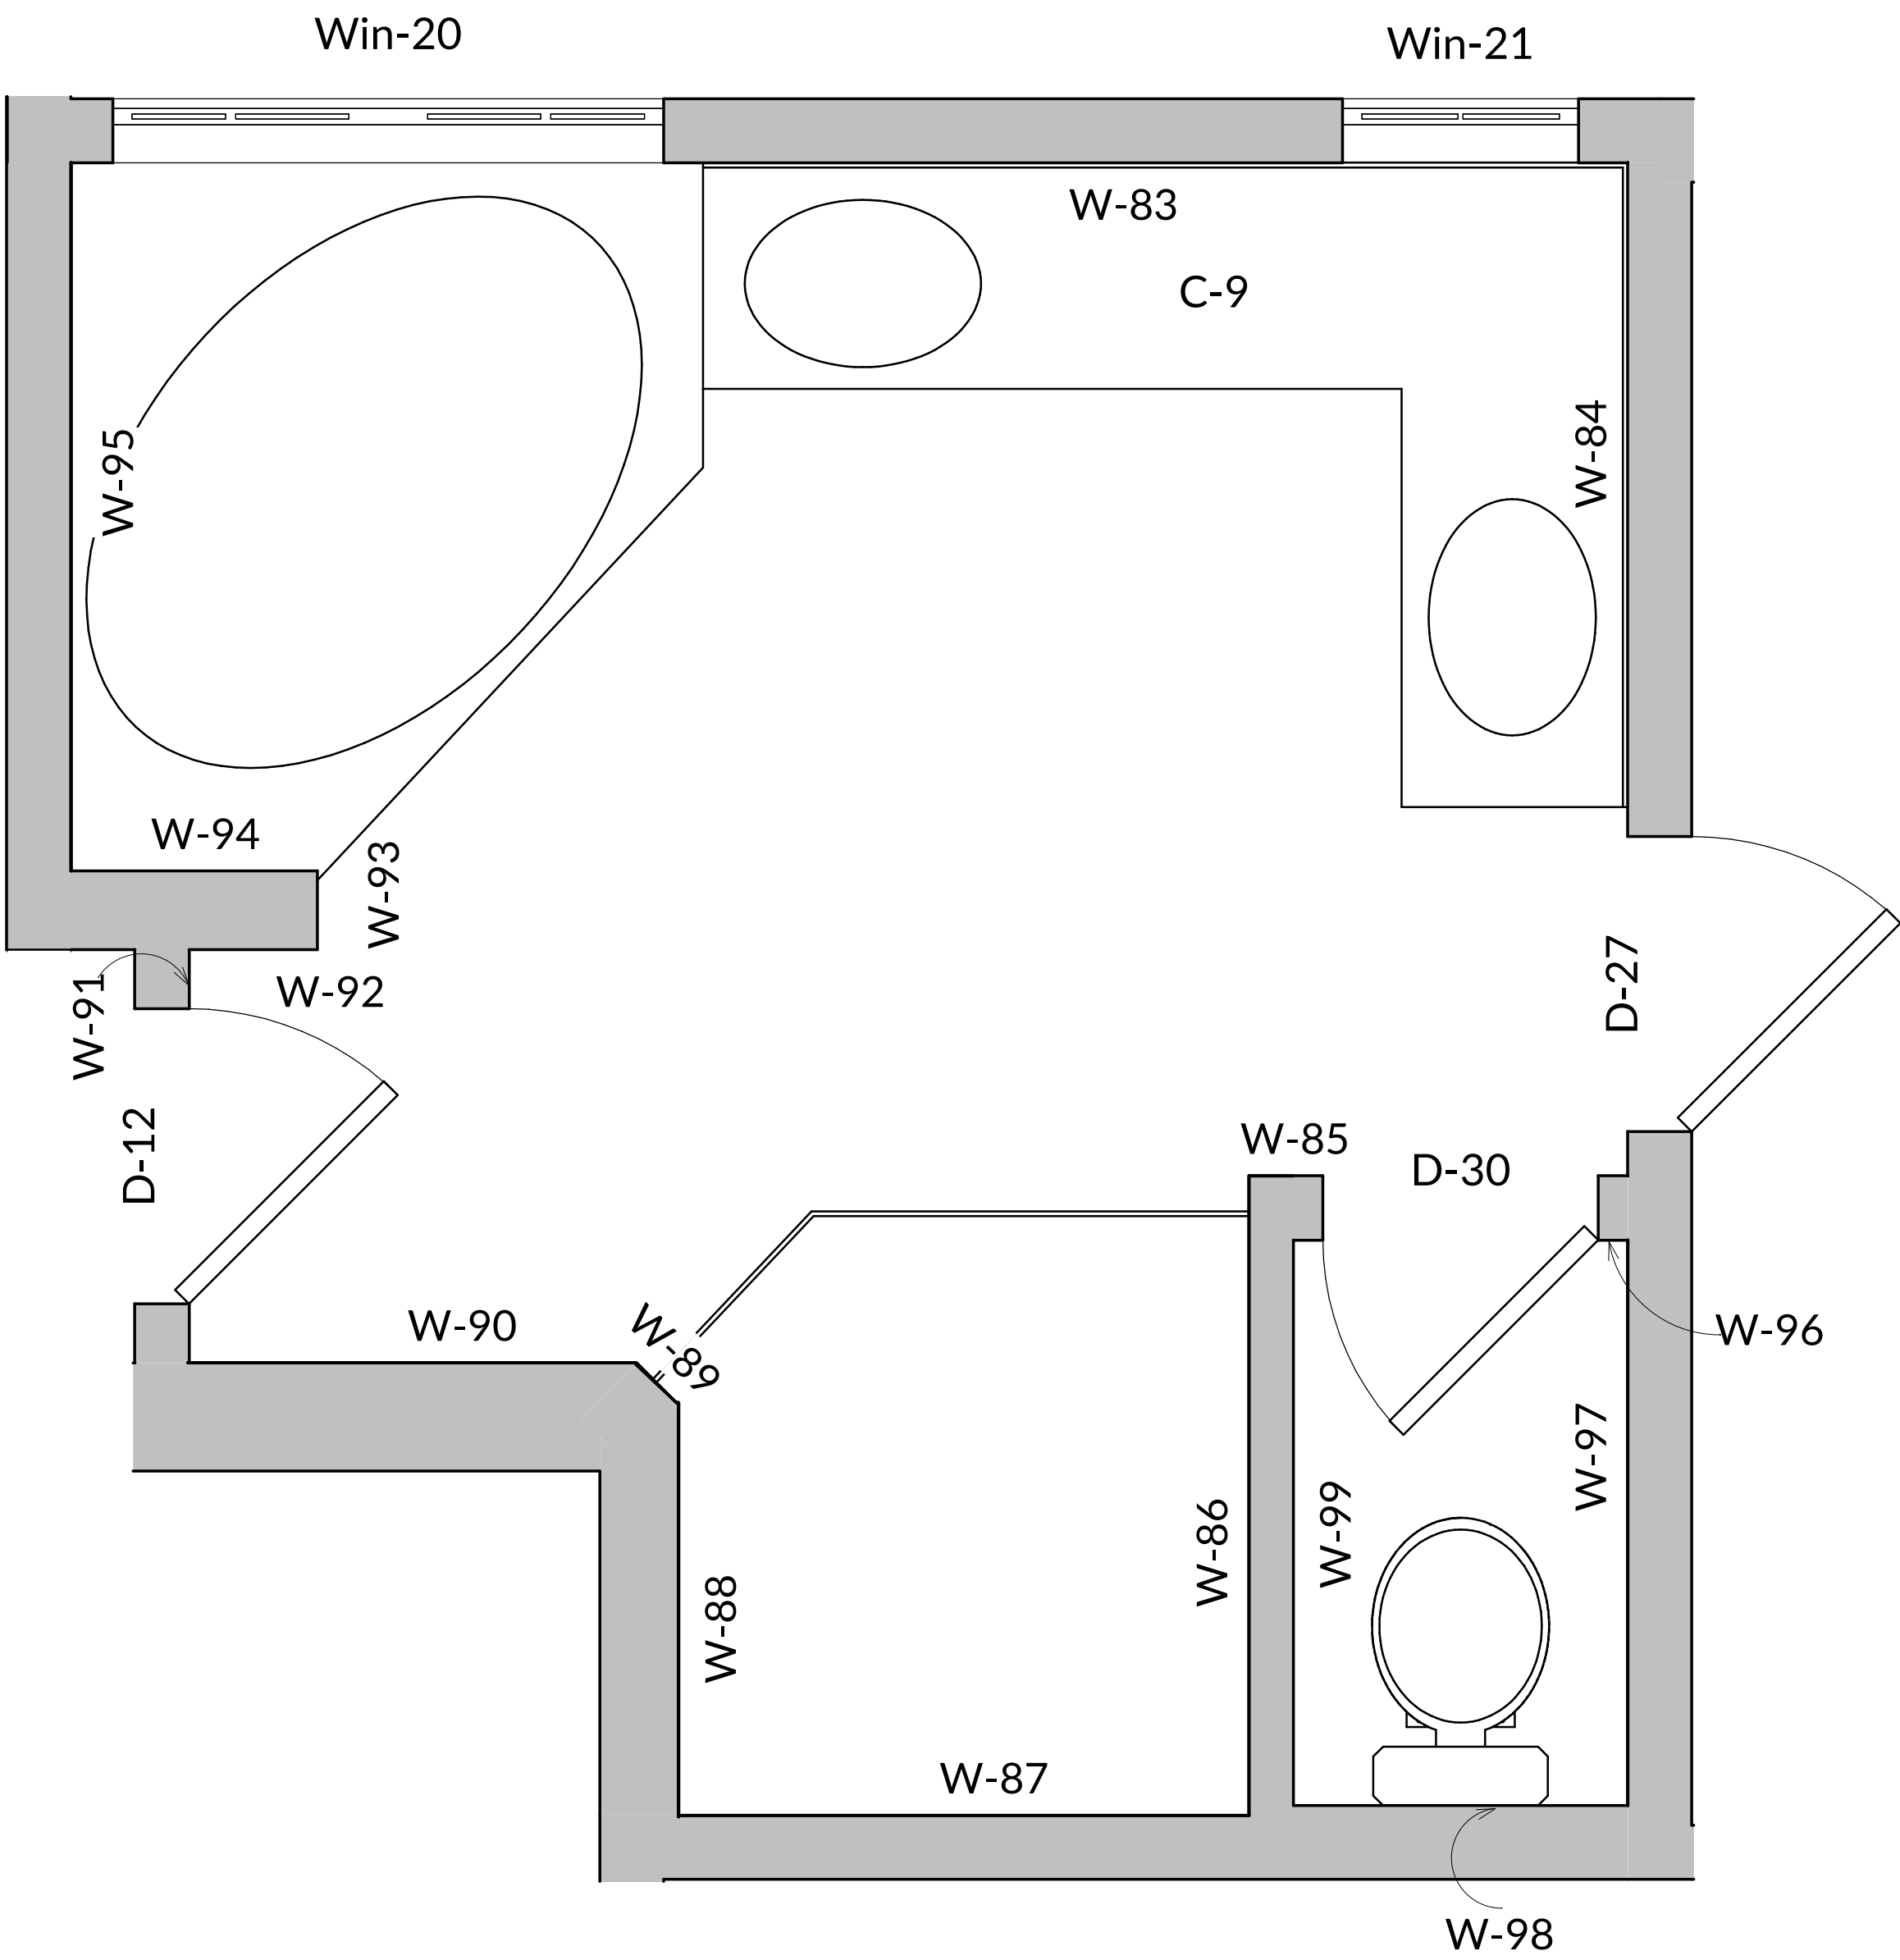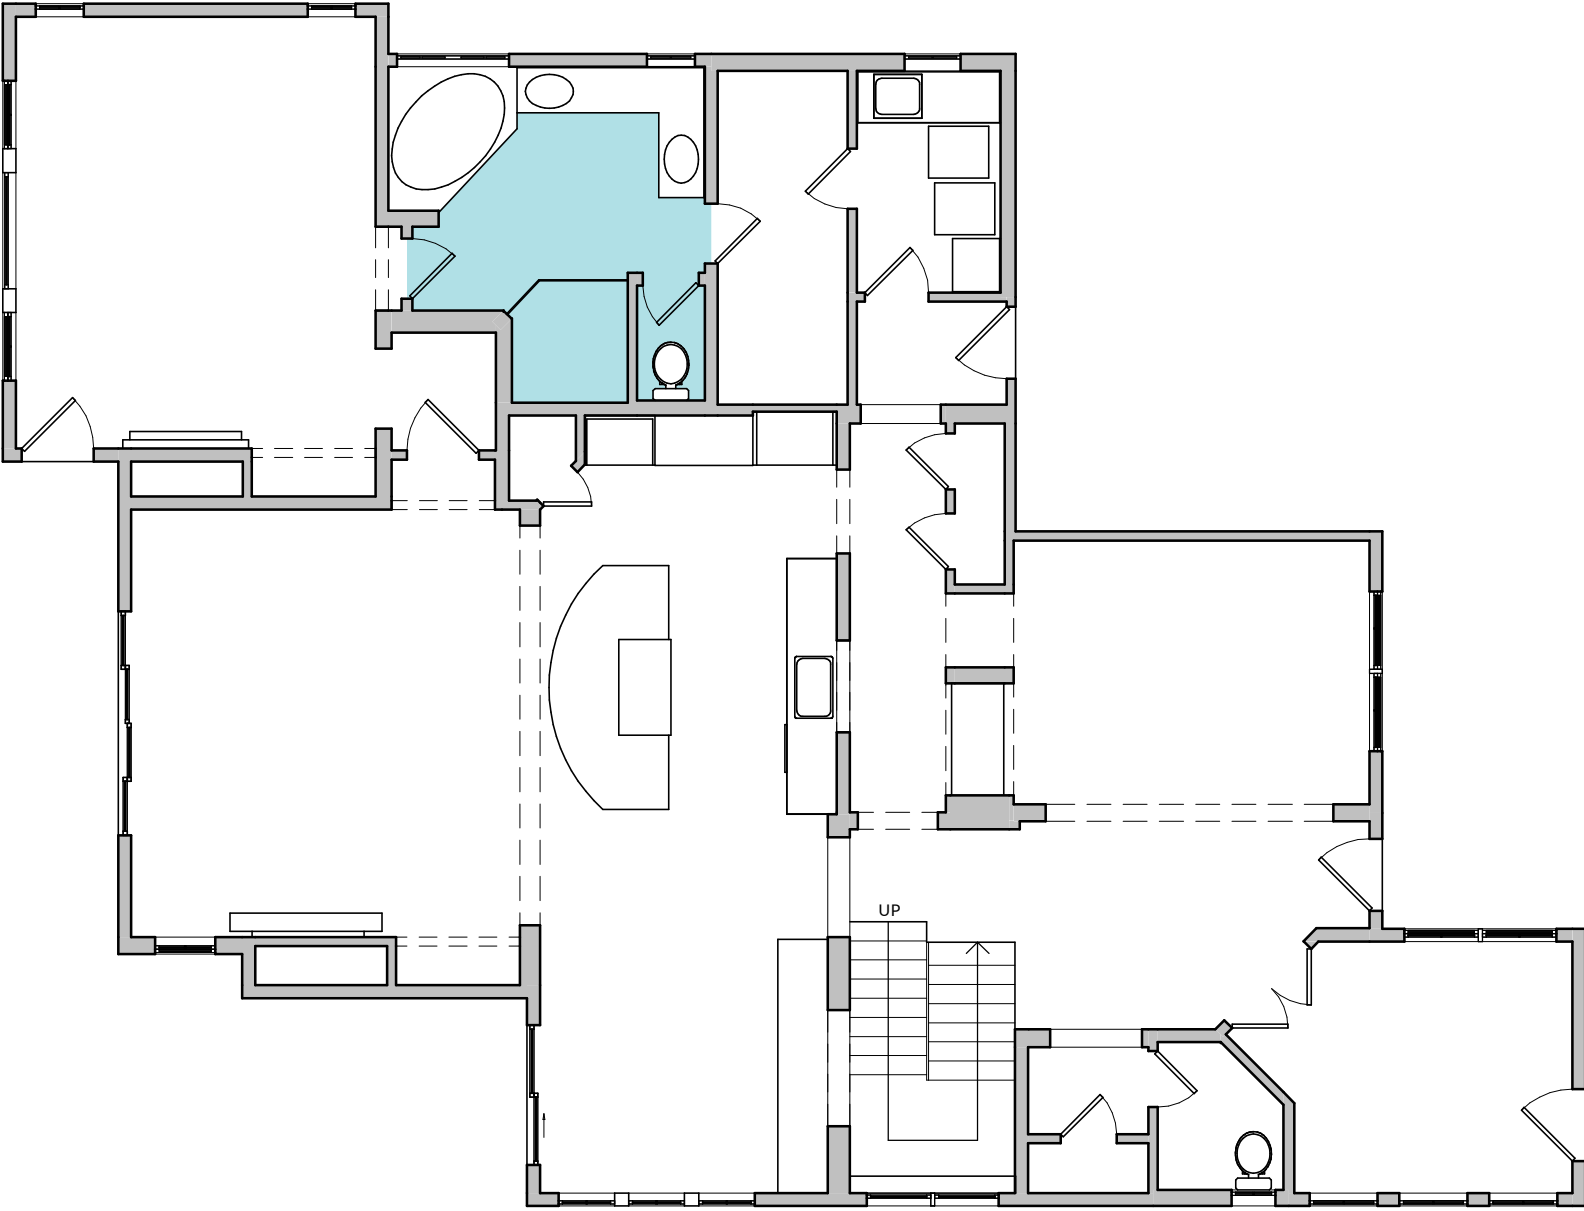

3/4" = 1'-0"

Walls, Bathroom - 2			
Object	Height	Width	Area (sqft)
W-83	9'-11 1/2"	13'-2 1/4"	105.8
W-84	9'-11 1/2"	8'-7"	65.5
W-85	9'-11 1/2"	3'-2 1/2"	13.3
W-86	9'-11 1/2"	5'-5"	51.8
W-87	9'-6 3/4"	4'-10"	46.2
W-88	9'-6 3/4"	3'-6"	33.5
W-89	9'-6 3/4"	5 3/4"	4.6
W-90	9'-11 1/2"	3'-9 1/2"	37.8
W-91	9'-11 1/2"	3'-6"	14.9
W-92	9'-11 1/2"	1'-1"	10.8
W-93	9'-11 1/2"	8"	6.6
W-94	9'-11 1/2"	2'-1"	20.7
W-95	9'-11 1/2"	6'-0"	59.8
W-96	9'-11 1/2"	2'-10"	9.5
W-97	9'-11 1/2"	4'-9 1/2"	47.7
W-98	9'-11 1/2"	2'-10"	28.2
W-99	9'-11 1/2"	4'-9 1/2"	47.7

Doors and Windows, Bathroom - 2			
Object	Height	Width	Window sill height
D-12	8'-0"	2'-6"	
D-27	8'-0"	2'-6"	
D-30	8'-0"	2'-4"	
Win-20	3'-10"	4'-8"	3'-11"
Win-21	3'-10"	2'-0"	3'-11"

Countertops, Bathroom - 2				
Object	Height	Length	Width	Area (sqft)
C-9	2'-10 1/2"	11'-4 1/2"	1'-10"	21.8

Total area (sqft), Bathroom - 2	
Floor area	159.8
Wall area (excluding doors, windows, openings)	606.8
Wall linear length (ft)	71.6
Countertop area	21.8

Object quantities, Bathroom - 2	
Doors	3
Openings	0
Windows	2
Countertops	1